

INDEX TO STREETS.

Table listing street names and their corresponding block numbers, organized by letter (A through Z). Includes streets like Adelaide, Alexander, Allen's sq, Angel pl, Atlantic ave, Balm, Bannocks, Bannerman rd, etc.

INDEX TO BLOCK NUMBERS.

Table mapping block numbers to sheet numbers. Columns include 'BLOCK NUMBERS', 'This 1902 Edition', and 'Old Edition'. Lists blocks from 1 to 250, with some marked as 'omitted'.

INDEX TO SPECIALS.

Table listing various public and commercial buildings, categorized by type: Asylums, Hospitals, Banks, Churches, Colleges, Schools, and Convents, Fire Stations, Halls, Theatres, etc.




1/2" = 50 FT


Small index tables at the bottom right, including 'APPENDIX TO STREETS OCT 07' and 'APPENDIX TO SPECIALS OCT 07'.

SEE SHEET NO 28


Continued Below (86)

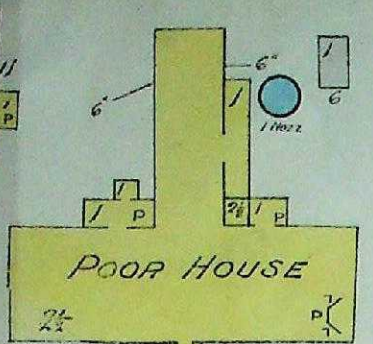

4

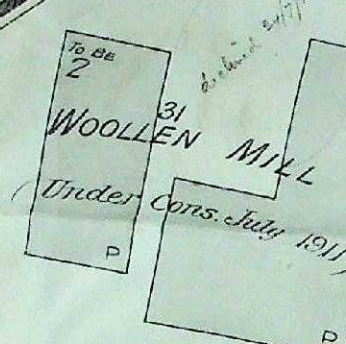


5

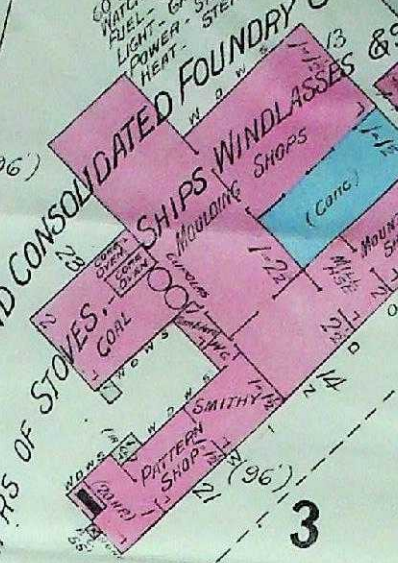








3



182

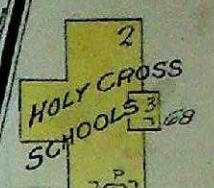

6

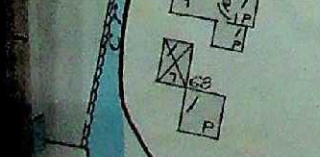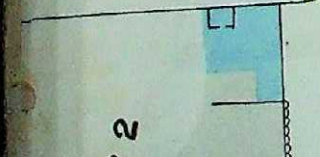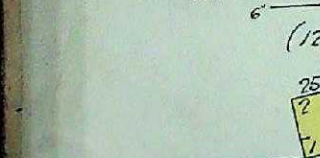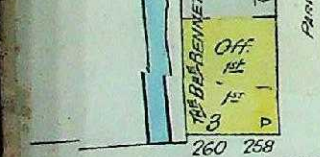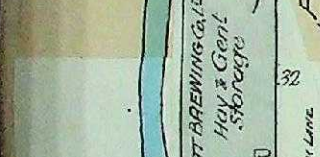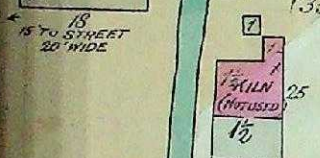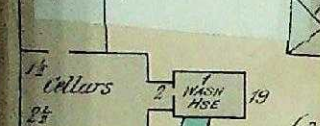

PUBLIC PARK

ANGEL PL.

WATER WEST

HARBOUR

SCALE 50 FT - 1 INCH

SEE SHEET NO 24

SEE SHEET NO 4

SEE SHEET NO 2

NEWFOUNDLAND CO. YARD

Engine House

Gas Works

Iron Gas Holders

Coal Shed

STONE CRUSHER

13

7

2

257

253

251

249

247

245

243

241

239

237

235

233

231

229

227

225

223

221

219

217

215

213

211

209

207

205

203

201

199

197

255

253

251

249

247

245

243

241

239

237

235

233

231

229

227

225

223

221

219

217

215

213

211

209

207

205

203

201

199

197

257

255

257

255

SEE SHEET NO 20

ATLANTIC AVE.

PLEASANT

SEE SHEET NO 3
PATRICK

SEE SHEET NO 20

SEE SHEET NO 5



13

SCALE 50 FT. = 1 INCH

Marine

Reid Newfoundland Co
General Offices
Station

PLATFORM

YARD

Railway

Boiler House

WHSE & OFFS.

NEWFOUNDLAND
SHOE FAC

150 HANDS, PUBL. COAL
LIGHT-GAS, HEAT-STEAM
HEAT-STEAM 155' of 'Hose

4 (HOME NO)

(27)

JOB'S ST.

14

WATER ST. WEST

PROMENADE

11

10

10A

8

10A

10

10A

10

(H.W. = 6')
(L.W. = 0')

SCALE 50 FT = 1 IN



SEE SHEET NO. 18

SEE SHEET NO. 6

SEE SHEET NO. 10

SEE SHEET NO. 8

SEE SHEET NO. 10

SEE SHEET NO. 10

HARBOUR SCALE 50 FT = 1 INCH

SEE SHEET No. 14



SEE SHEET No. 7

DUGHKWORTH (52) 6" 6"

WATER

HARBOUR (H.W. 6') (L.W. 0')

SCALE 50 FT. = 1 INCH

56

GOWER

59

58

57

55

60

61

62

63

64

67

65

66

47

49

50

52

54

55

56

58

59

60

62

63

64

FURNITURE FAC.
Callahan, Glass & Co.

TAILOR

Star of the Sea Hall
30 to 35
30 to 35

Moving Pictures
CLUB RM & THEATRE
OVER
H.M. STAN
WHO S & OFFS
ENT. 3/2
BRICK

PHOTO ART
BANK OF MONTREAL
OFFS OVER

MERCHANTS BLDG

JOHNSTON & Co
OFF & RETAIL STORE

244

242

38

36

34

32

30

28

26

24

22

20

18

16

14

12

10

8

6

4

2

0

18

16

14

12

10

8

6

4

2

0

38

36

34

32

30

28

26

24

22

20

18

16

14

12

10

8

6

4

2

0

18

16

14

12

10

8

6

4

2

0

38

36

18

16

14

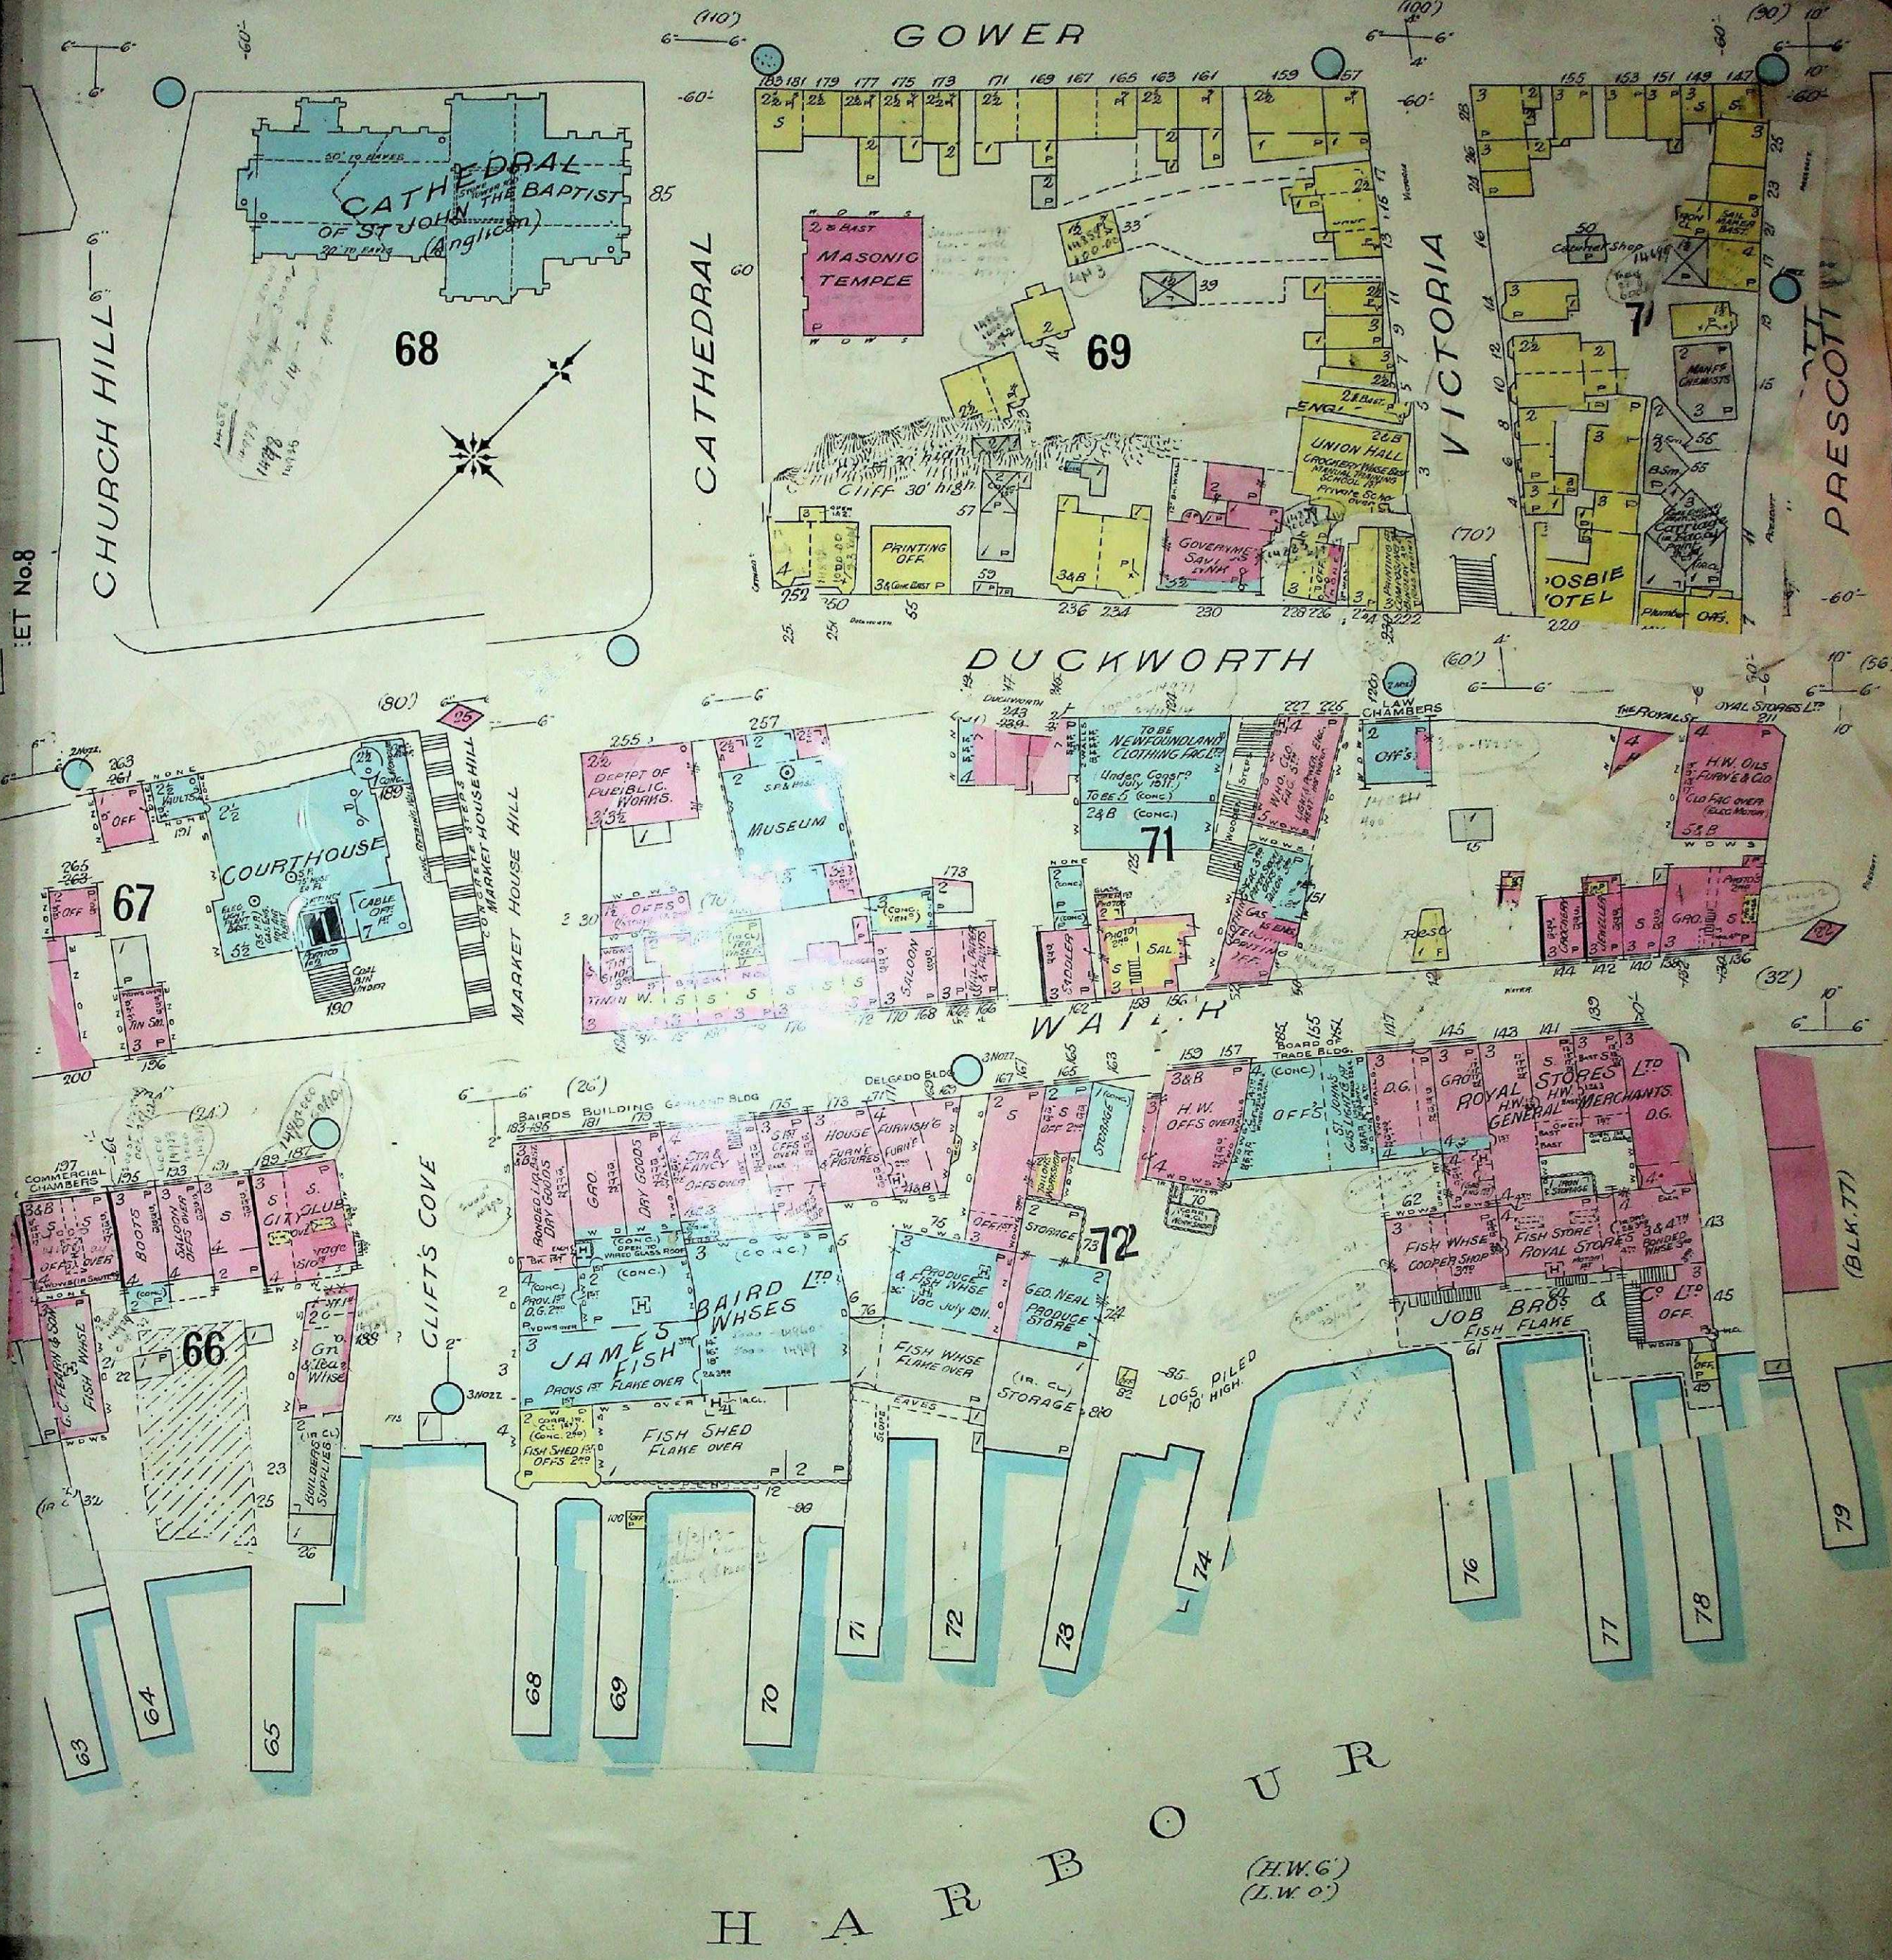

SET No. 8

SEE SHEET No. 10

SEE SHEET No 16

SEE SHEET No 17




H A R B O U R

(H.W. 6')
(L.W. 0')





SCALE 50 FT = 1 INCH

SEE SHEET N° 17

GOWER

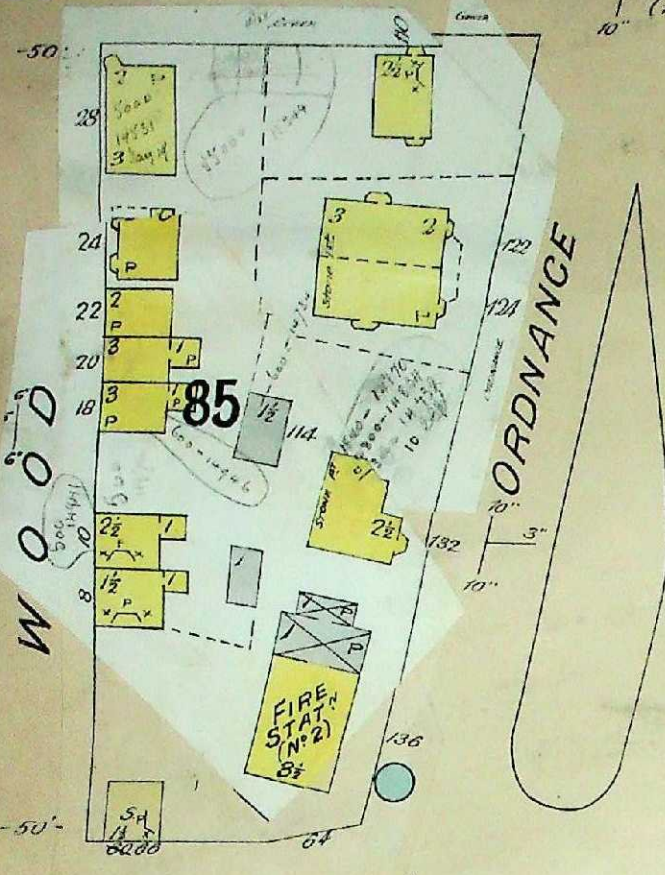

ROAD TO THE KINGS BRIDGES

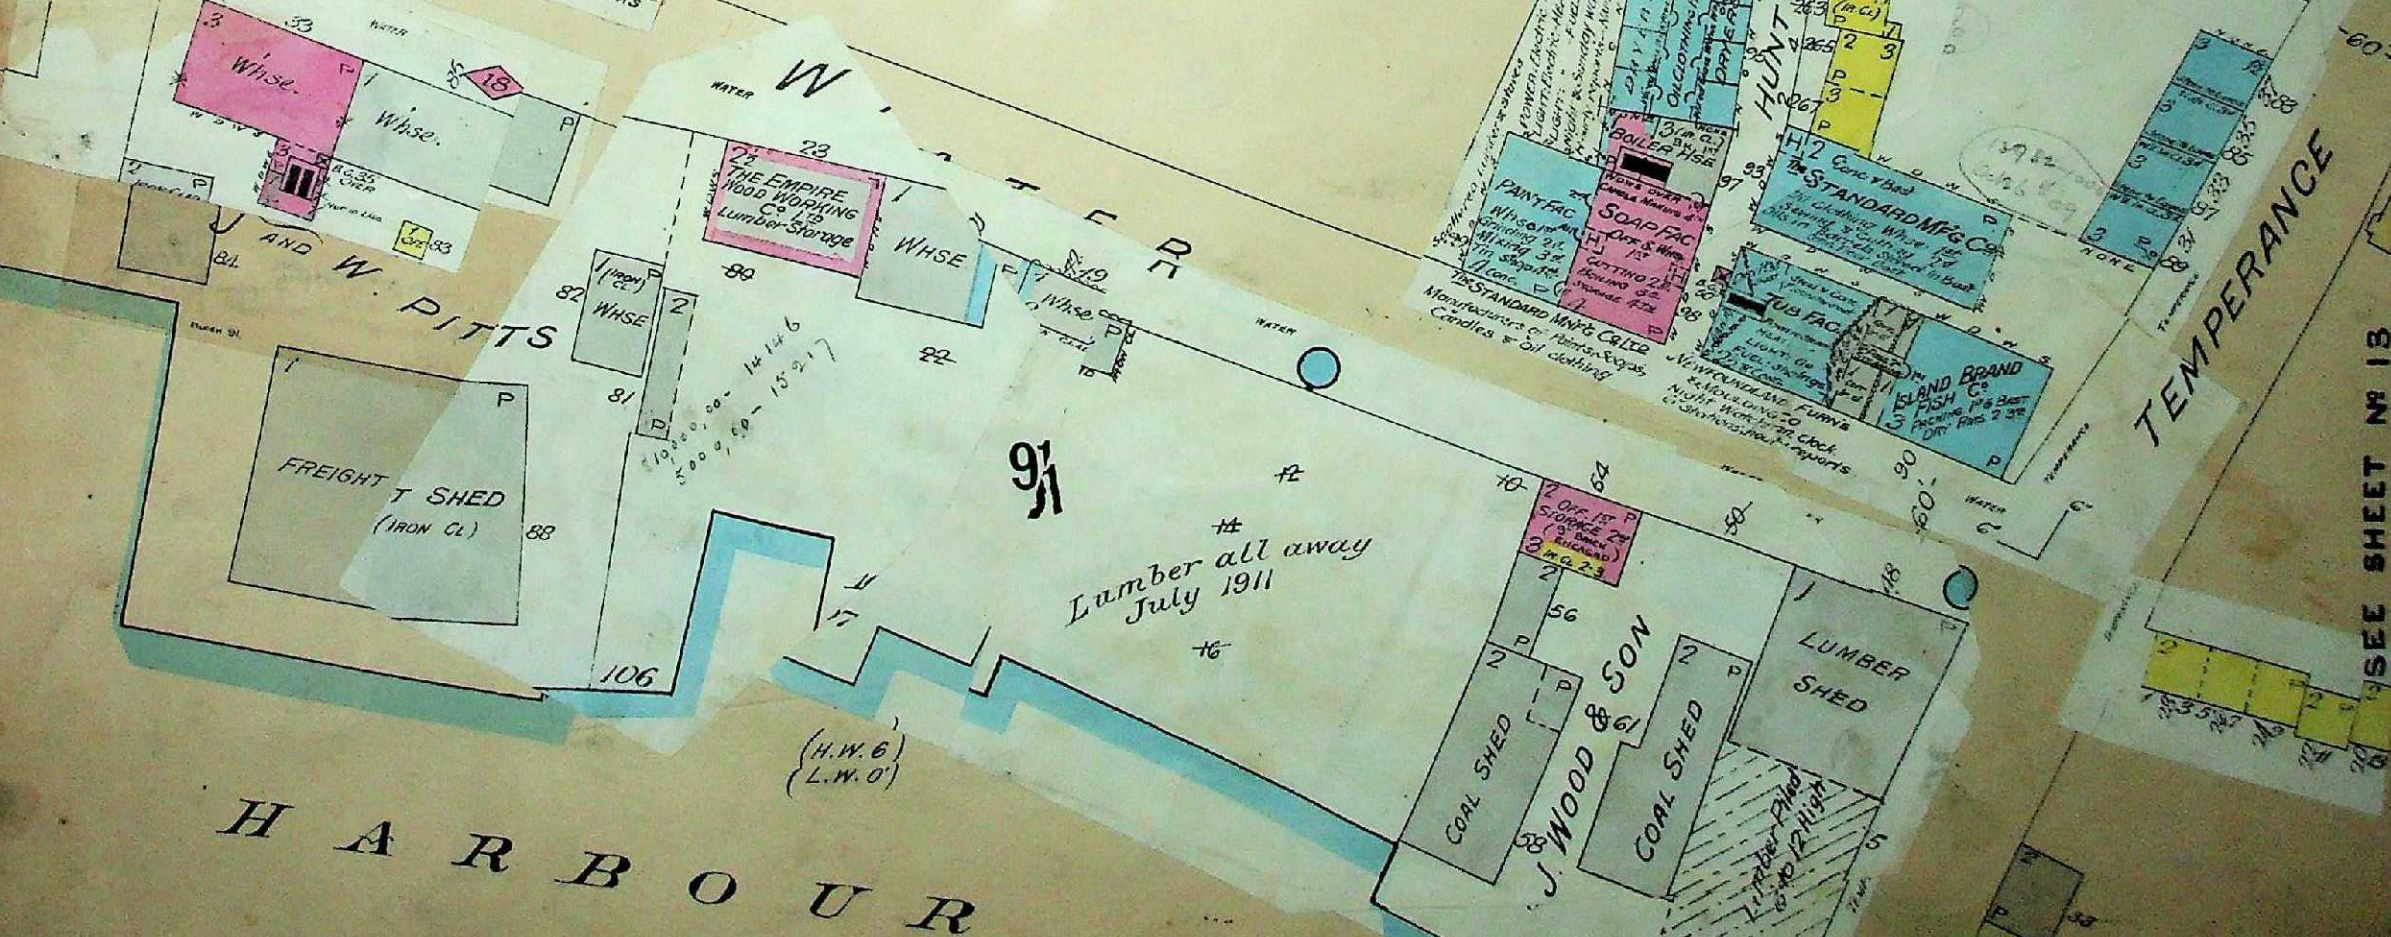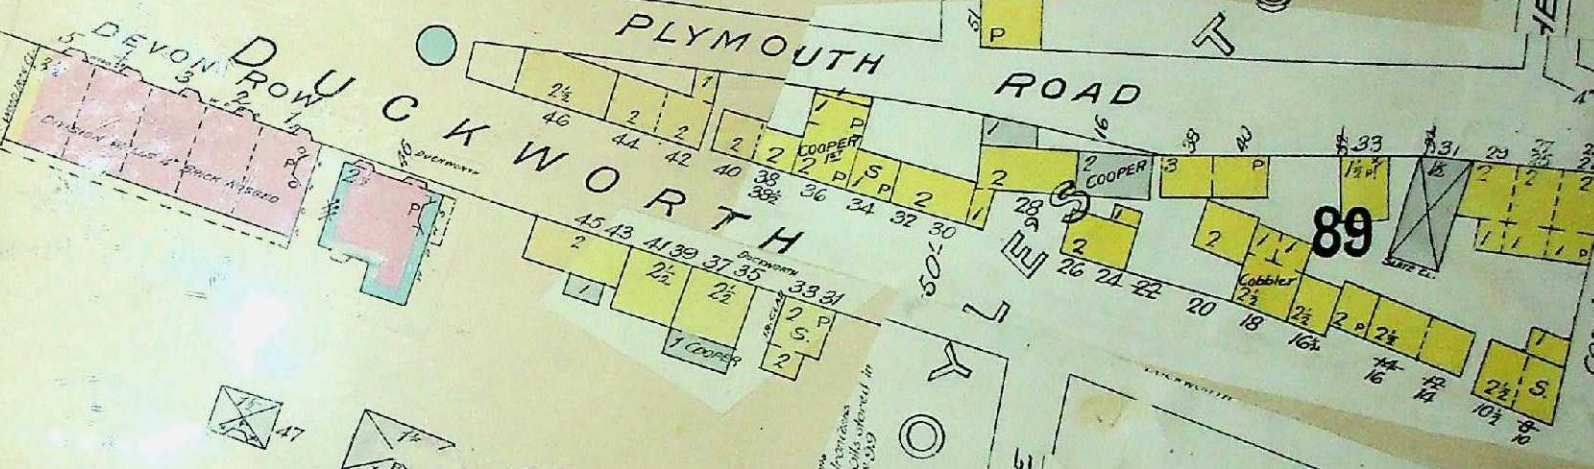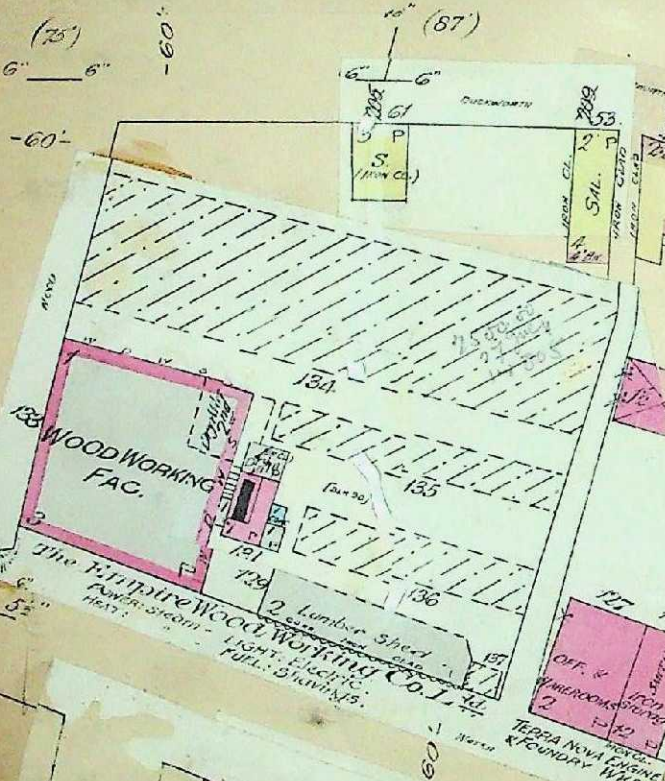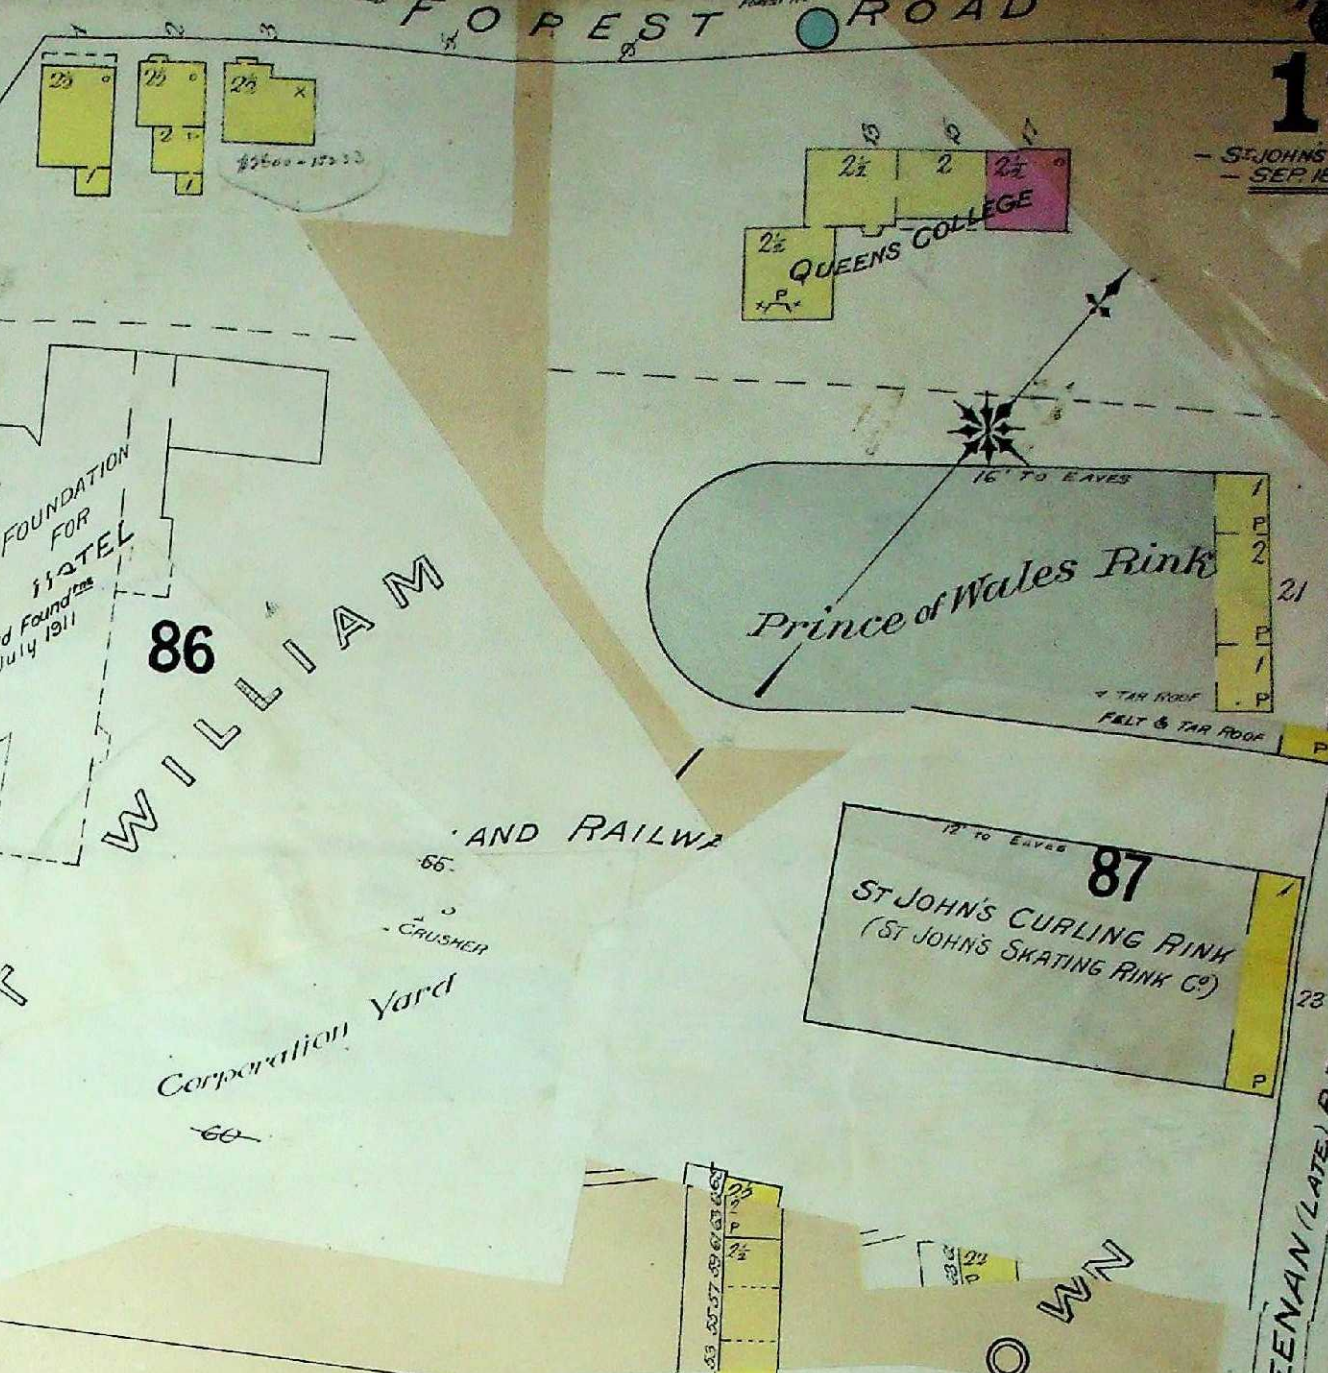

SEE SHEET N° 13

SEE SHEET N° 13

SCALE 50 FT - 1 INCH



SEE SHEET No 19

SEE SHEET No 15

104

103

101

105

106A

106B

SEE SHEET No 8

SCALE 50 FT = 1 IN



SEE SHEET NO 14

SEE SHEET NO 16

CATHEDRAL

FLAYINS

SCALE 50 FT | INCH

SEE SHEET NO 9

SEE SHEET NO 10

ST. JOHN'S CATHEDRAL (ROMAN CATHOLIC)

St. Patrick's B MOVING PICTURES

CHAPEL CONGREGATIONAL CHURCH

BRITISH HALL RELIEF OFFICE TRAINING SCHOOL

109

115

116

117

118

119

123

120

121

122

SEE SHEET NO 14

SEE SHEET NO 16

CATHEDRAL

FLAYINS

SCALE 50 FT | INCH

SEE SHEET NO 9

SEE SHEET NO 10

ST. JOHN'S CATHEDRAL (ROMAN CATHOLIC)

St. Patrick's B MOVING PICTURES

CHAPEL CONGREGATIONAL CHURCH

BRITISH HALL RELIEF OFFICE TRAINING SCHOOL



SEE SHEET No 15

SEE SHEET No 17

SEE SHEET No 10

SEE SHEET No 11

SCALE 50 FT - 1 INCH

FLAVIN'S

129

159

131

COLONIAL BUILDING

127

MILITARY ROAD

QUEEN'S ROAD

126

132

134

IMPERIAL TOBACCO CO.
 OFFICES & PRESS ROOM 1"
 BOX SHOP & STORAGE 2"
 CASARETTES & STROLLING RM 3"
 DRYER 4"
 BOND RM. 12"
 STORAGE BASTS 2"
 *28 EAST

BOND
 POWER, ELECTRIC, HEAT, STEAM & HOT AIR
 LIGHT, ELECTRIC, FUEL, COAL
 NIGHT WATCHMAN
 CLOCK & SIRENS
 HOURLY REPORTS

WESLEYAN SCHOOL

EPISCOPAL SCHOOL

KINGS

125

133


135

(103)

GOWER

COLONIAL

BANNERMAN ST. (FORMERLY NORTH ST.)
(FORMERLY SOUTH ST.)

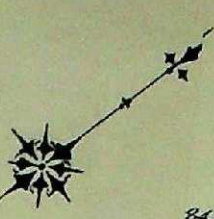

MONKSTOWN ROAD

RENNIES MILL ROAD

BANNERMAN RD.

128

127

132

134

ROAD

WESLEYAN SCHOOL

EPISCOPAL SCHOOL

KINGS

125

133

135

(103)

GOWER

COLONIAL


BANNERMAN ST. (FORMERLY NORTH ST.)
(FORMERLY SOUTH ST.)

Government House Grounds

136

GOVERNMENT HOUSE

BANNERMAN ROAD

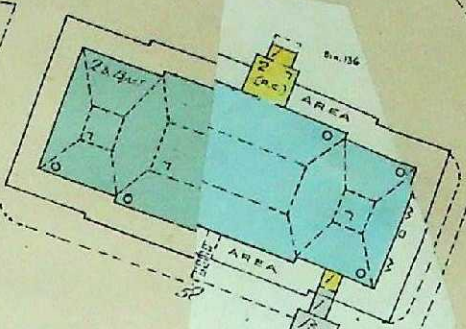

MALL

WESLEYAN CHURCH

MILITARY ROAD

ROAD

140

ST. THOMAS' CHURCH

SUNDAY SCHOOL

ST. THOMAS' CHURCH

BOYS' SCHOOL

GIRLS' OFFSHANAGE

137

139

130

BANNERMAN

BOND

COCHRANE

GOWER

SEE SHEET NO 16

(FORMERLY NORTH)

SEE SHEET NO 12

SEE SHEET NO 11

SCALE 50 FT 1 INCH



SEE SHEET No 9

SEE SHEET No 14

SEE SHEET No 21

SEE SHEET No 21 Block 94

SEE SHEET No 7

SEE SHEET No 8

SCALE 50 FT = 1 INCH

SEE SHEET

20 13 SLIPS
2 HERE
11 ON N^o 8

EXPOSURE

SEE SHEET N^o 29

181

ROAD
PATRICK & LE MARCHANT

PLEASANT

100

10C

SEE SHEET N^o 4
ATLANTIC AVE.

CONTINUED FROM

STREET

182

189

10B

195

SEE SHEET N^o 29

8

SEE SHEET N^o 29

192

CASEY'S

SEE SHEET N^o 29

191

GILBERT

193

194

ABOVE

SCHOOL

SPRINGDALE
(FORMERLY FLOWER HILL)

DUNFORD

JOHN

180

PLEASANT

17

196

HAGARTY'S LANE

JOHNS NAIL MFG CO.
ROLLING MILL
(75HP)
FURNACE

16

SEE SHEET N^o 5

SCALE 50 FT - 1 INCH

SEE SHEET N^o 6 BRAZIL'S SQ.

NO EXPOSURE

MERRY MEETING ROAD






SEE SHEET No 308

SEE SHEET No 18

SEE SHEET No 19 102

CARTERS HILL

SCALE 50 FT - 1 INCH

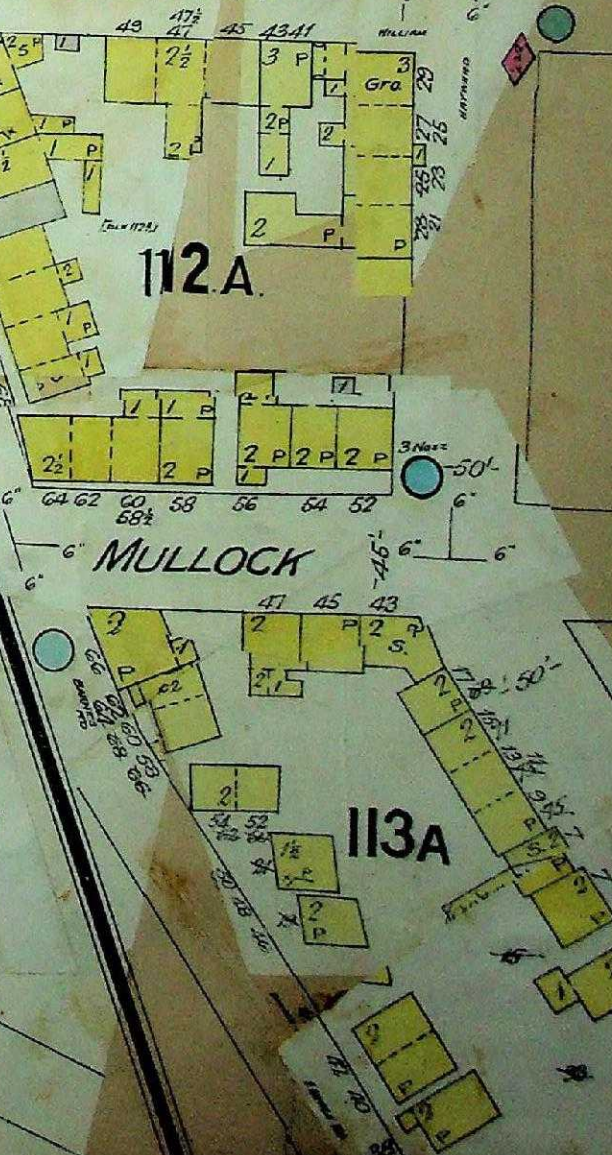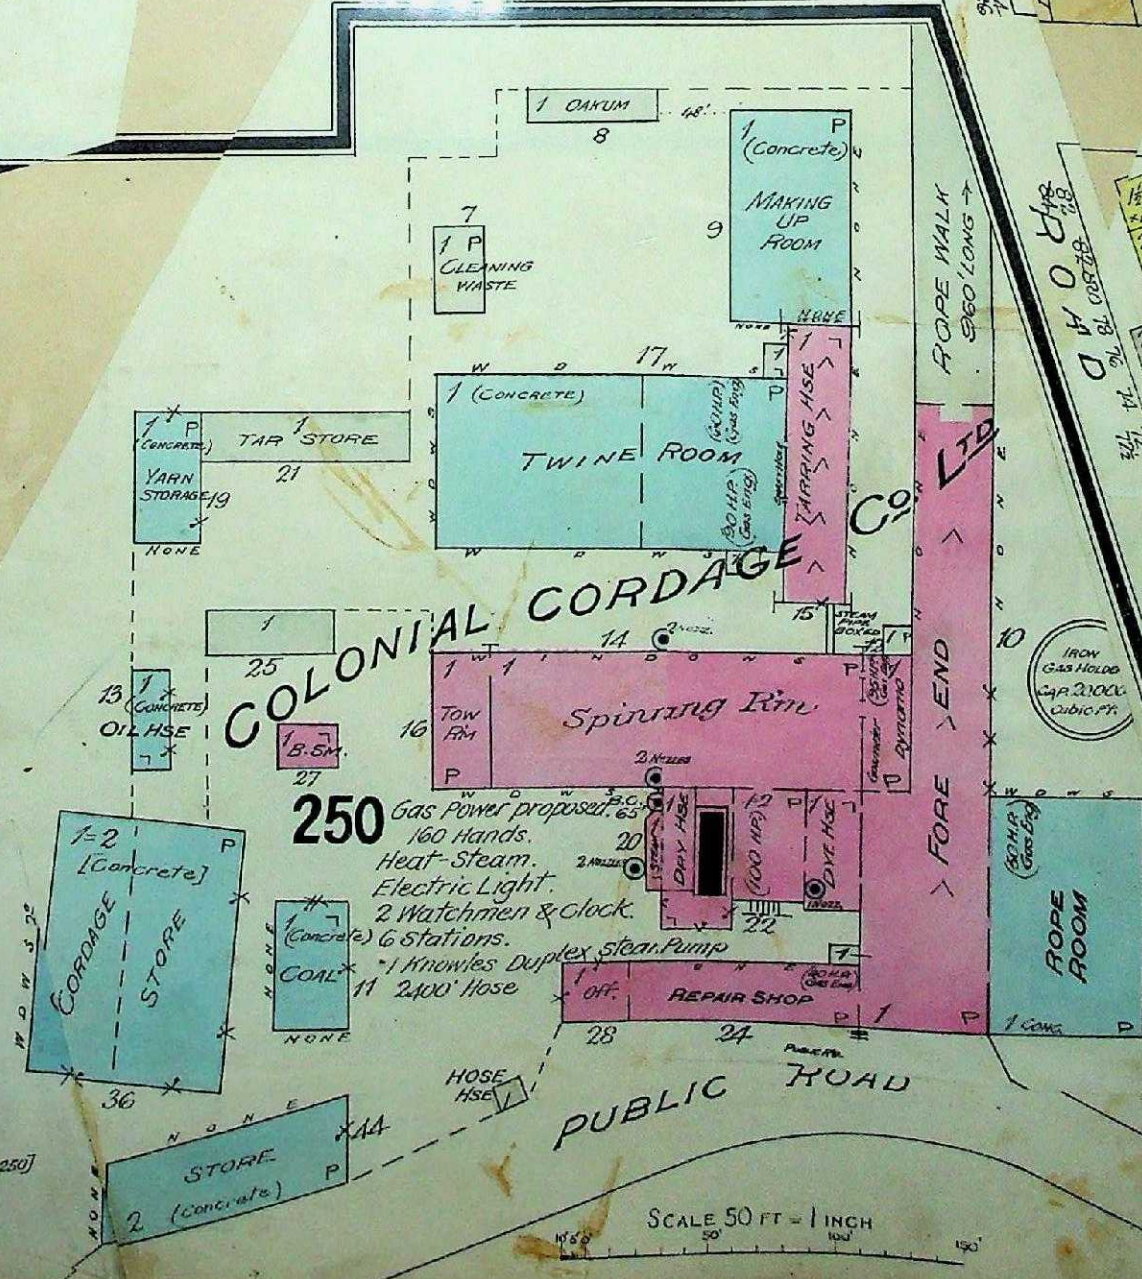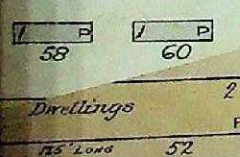

SCALE 50 FT = 1 INCH

SEE SHEET NO 23



SEE SHEET NO 22

HAYWARD AVE

MAXSE

WILLIAM

MULLOCKS

(FORMERLY JAMES)

113.B.

110

165

160

CIRCULAR ROAD

RENNIE'S MILL ROAD



159

SCALE 50 FT - 1 INCH

CATHERINE

SEE SHEET NO 15

SEE SHEET NO 15

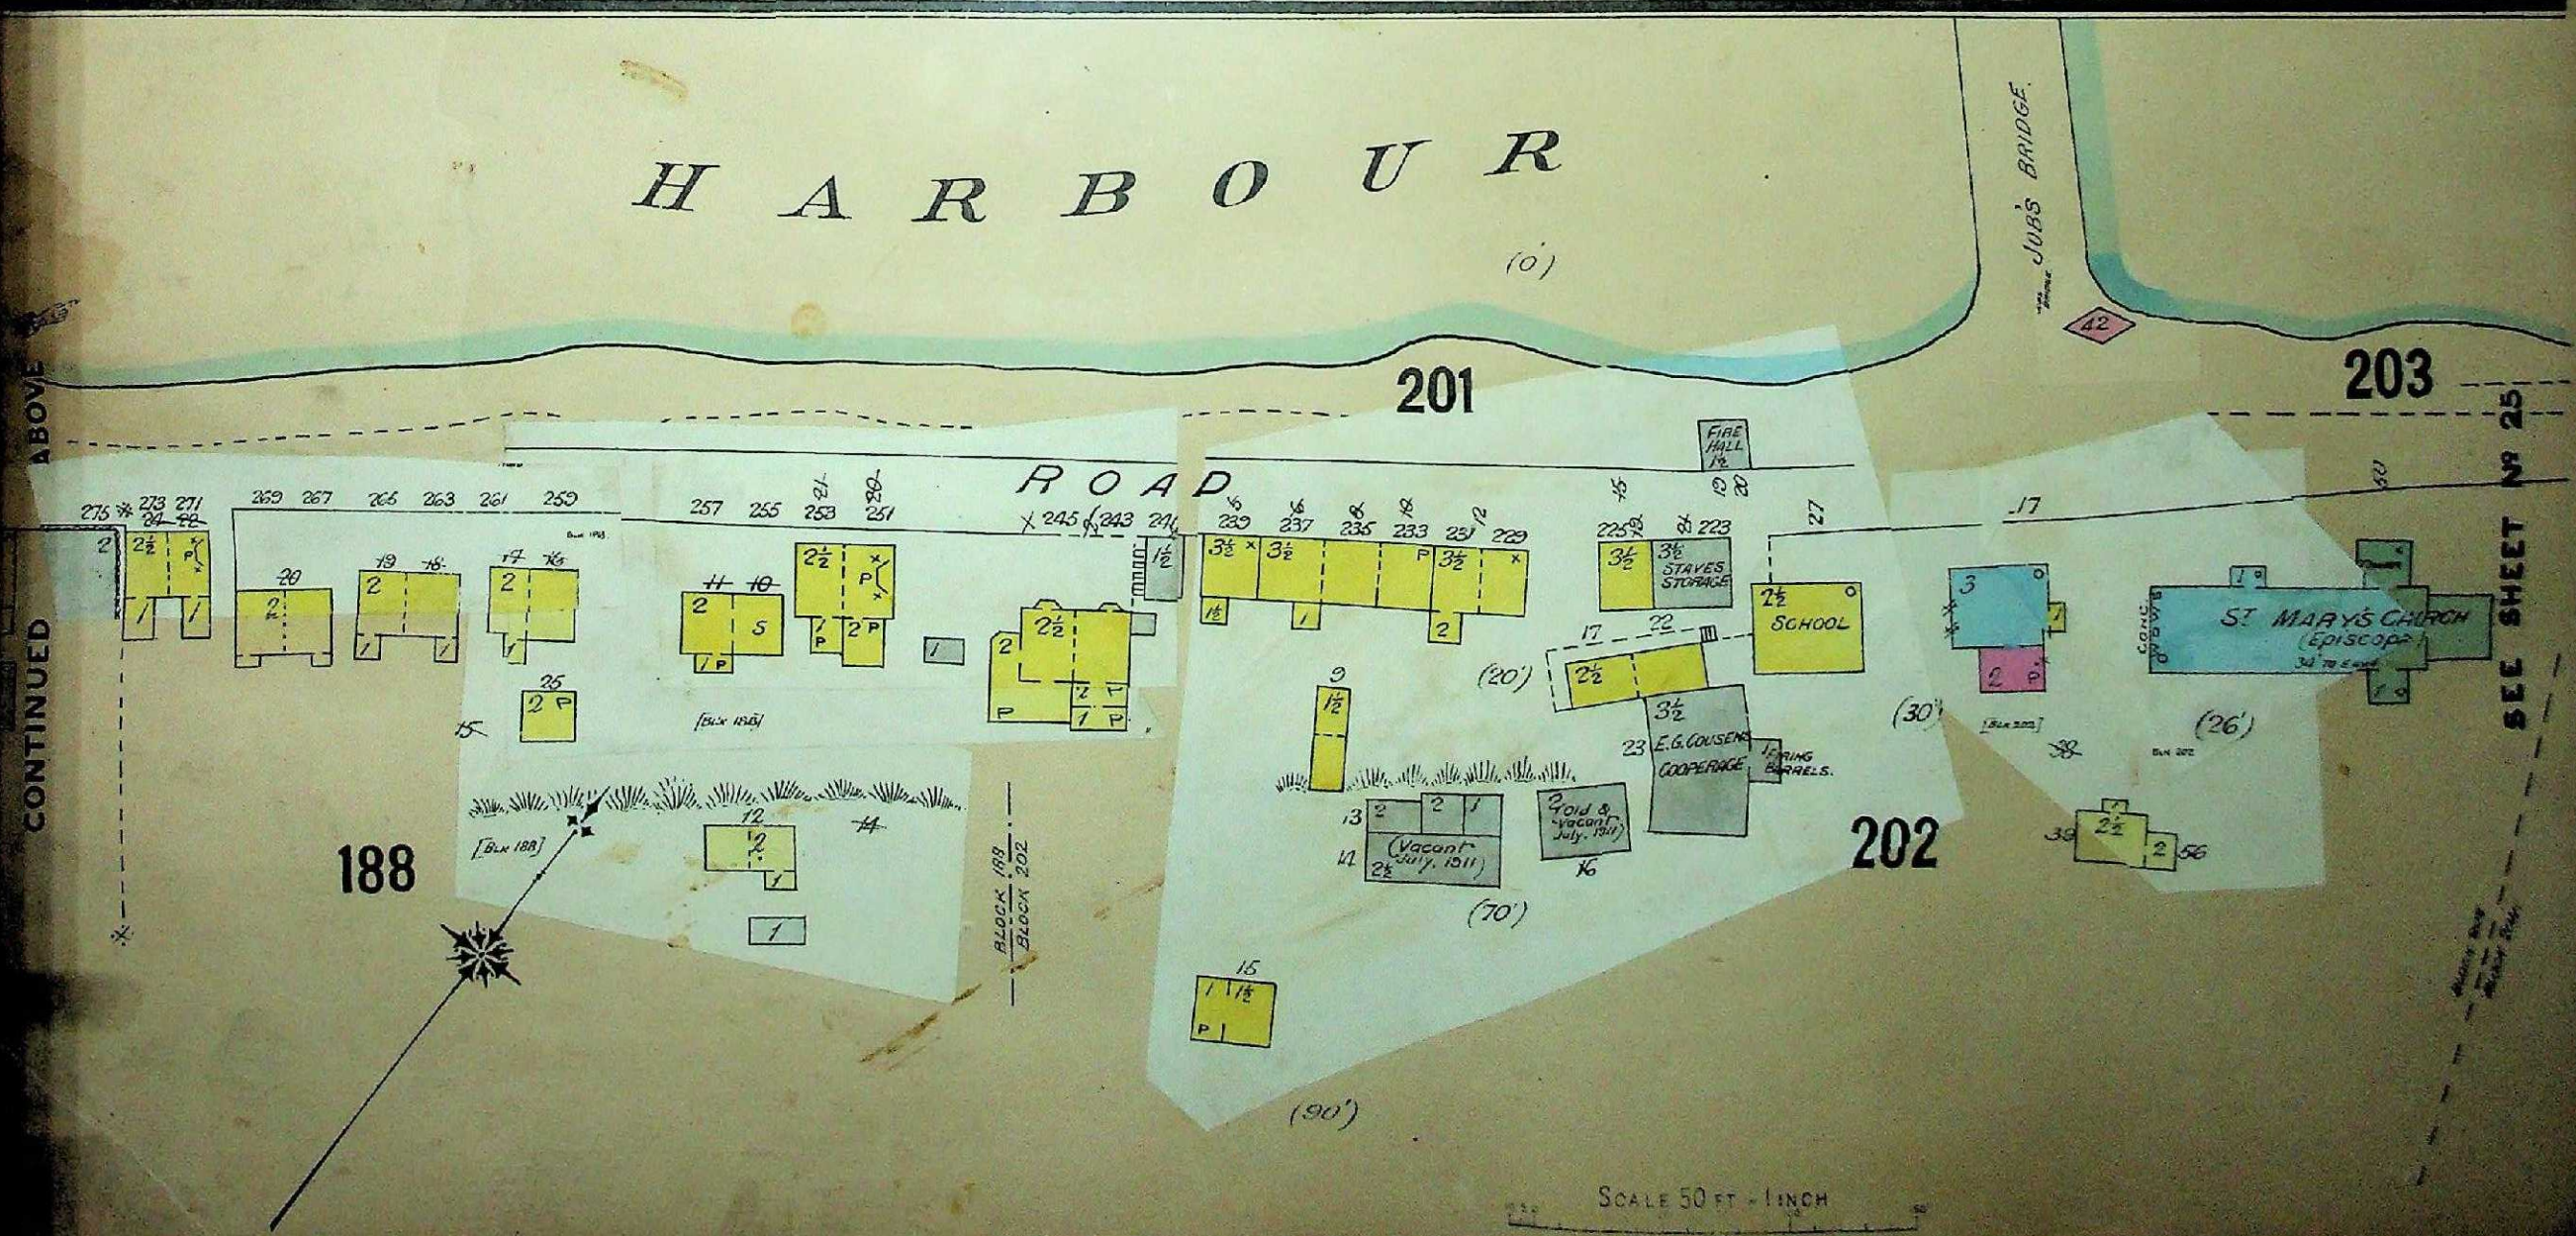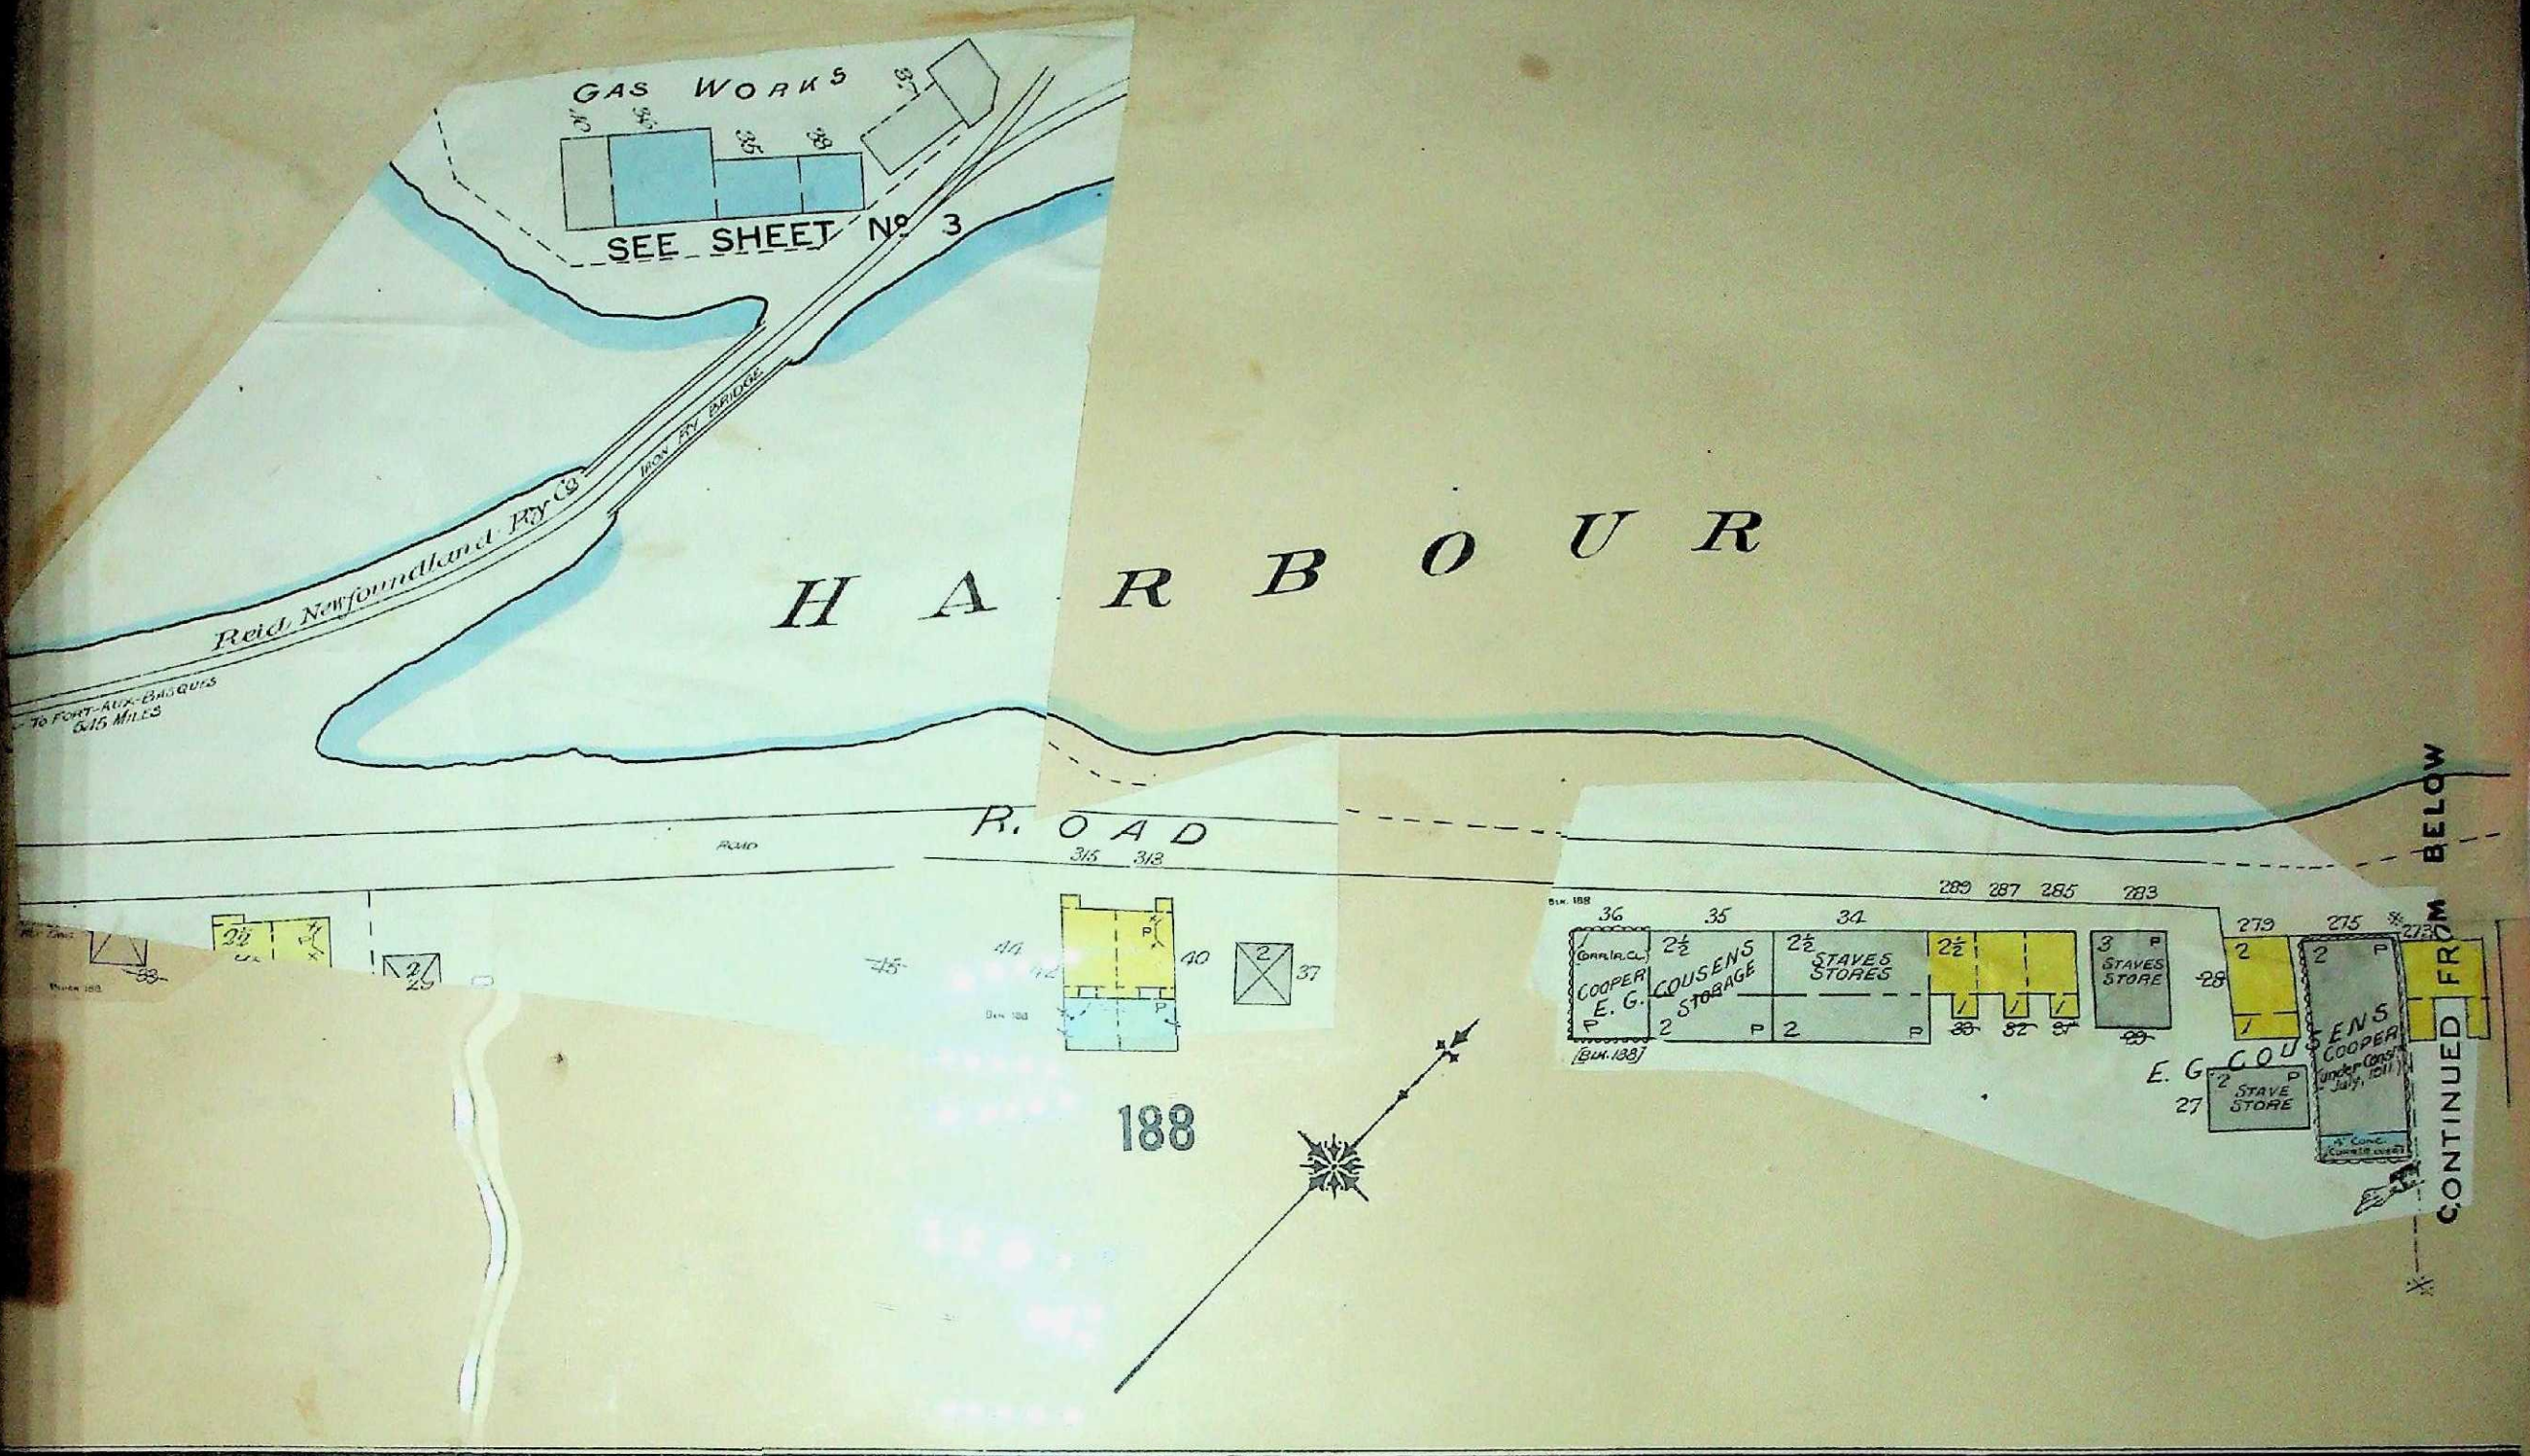

SEE SHEET NO. 5 (BLOCK NO. 22)

CAR & PAINT SHOP
ERECTING SHOP
MACH. SHOP
RAILWAY
Municipal Dock
SHEDS
FREIGHT

NEWFOUNDLAND DOCK
GRAVING DOCK
CO.
Stores Dept.
Ships Carp.
Coll.

HARBOR

BOWRING BROS. LTD.
FISH DRYING
FISH STORAGE
To be Removed, July, 1951

M. MOREY & CO.
COAL & FLOUR


MONROE & CO.
FISH FLAMES
FISH STORAGE

BARRELS OF MOLASSES
PILED
BARRELS OF MOLASSES
STORAGE

STEEP HILLSIDE ROAD

SEE SHEET NO. 2


SEE SHEET NO. 6

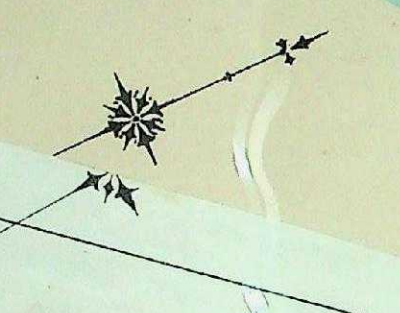

SCALE 50 FT - 1 INCH


H A R B O U R

(L.W. 0')
(H.W. 6')

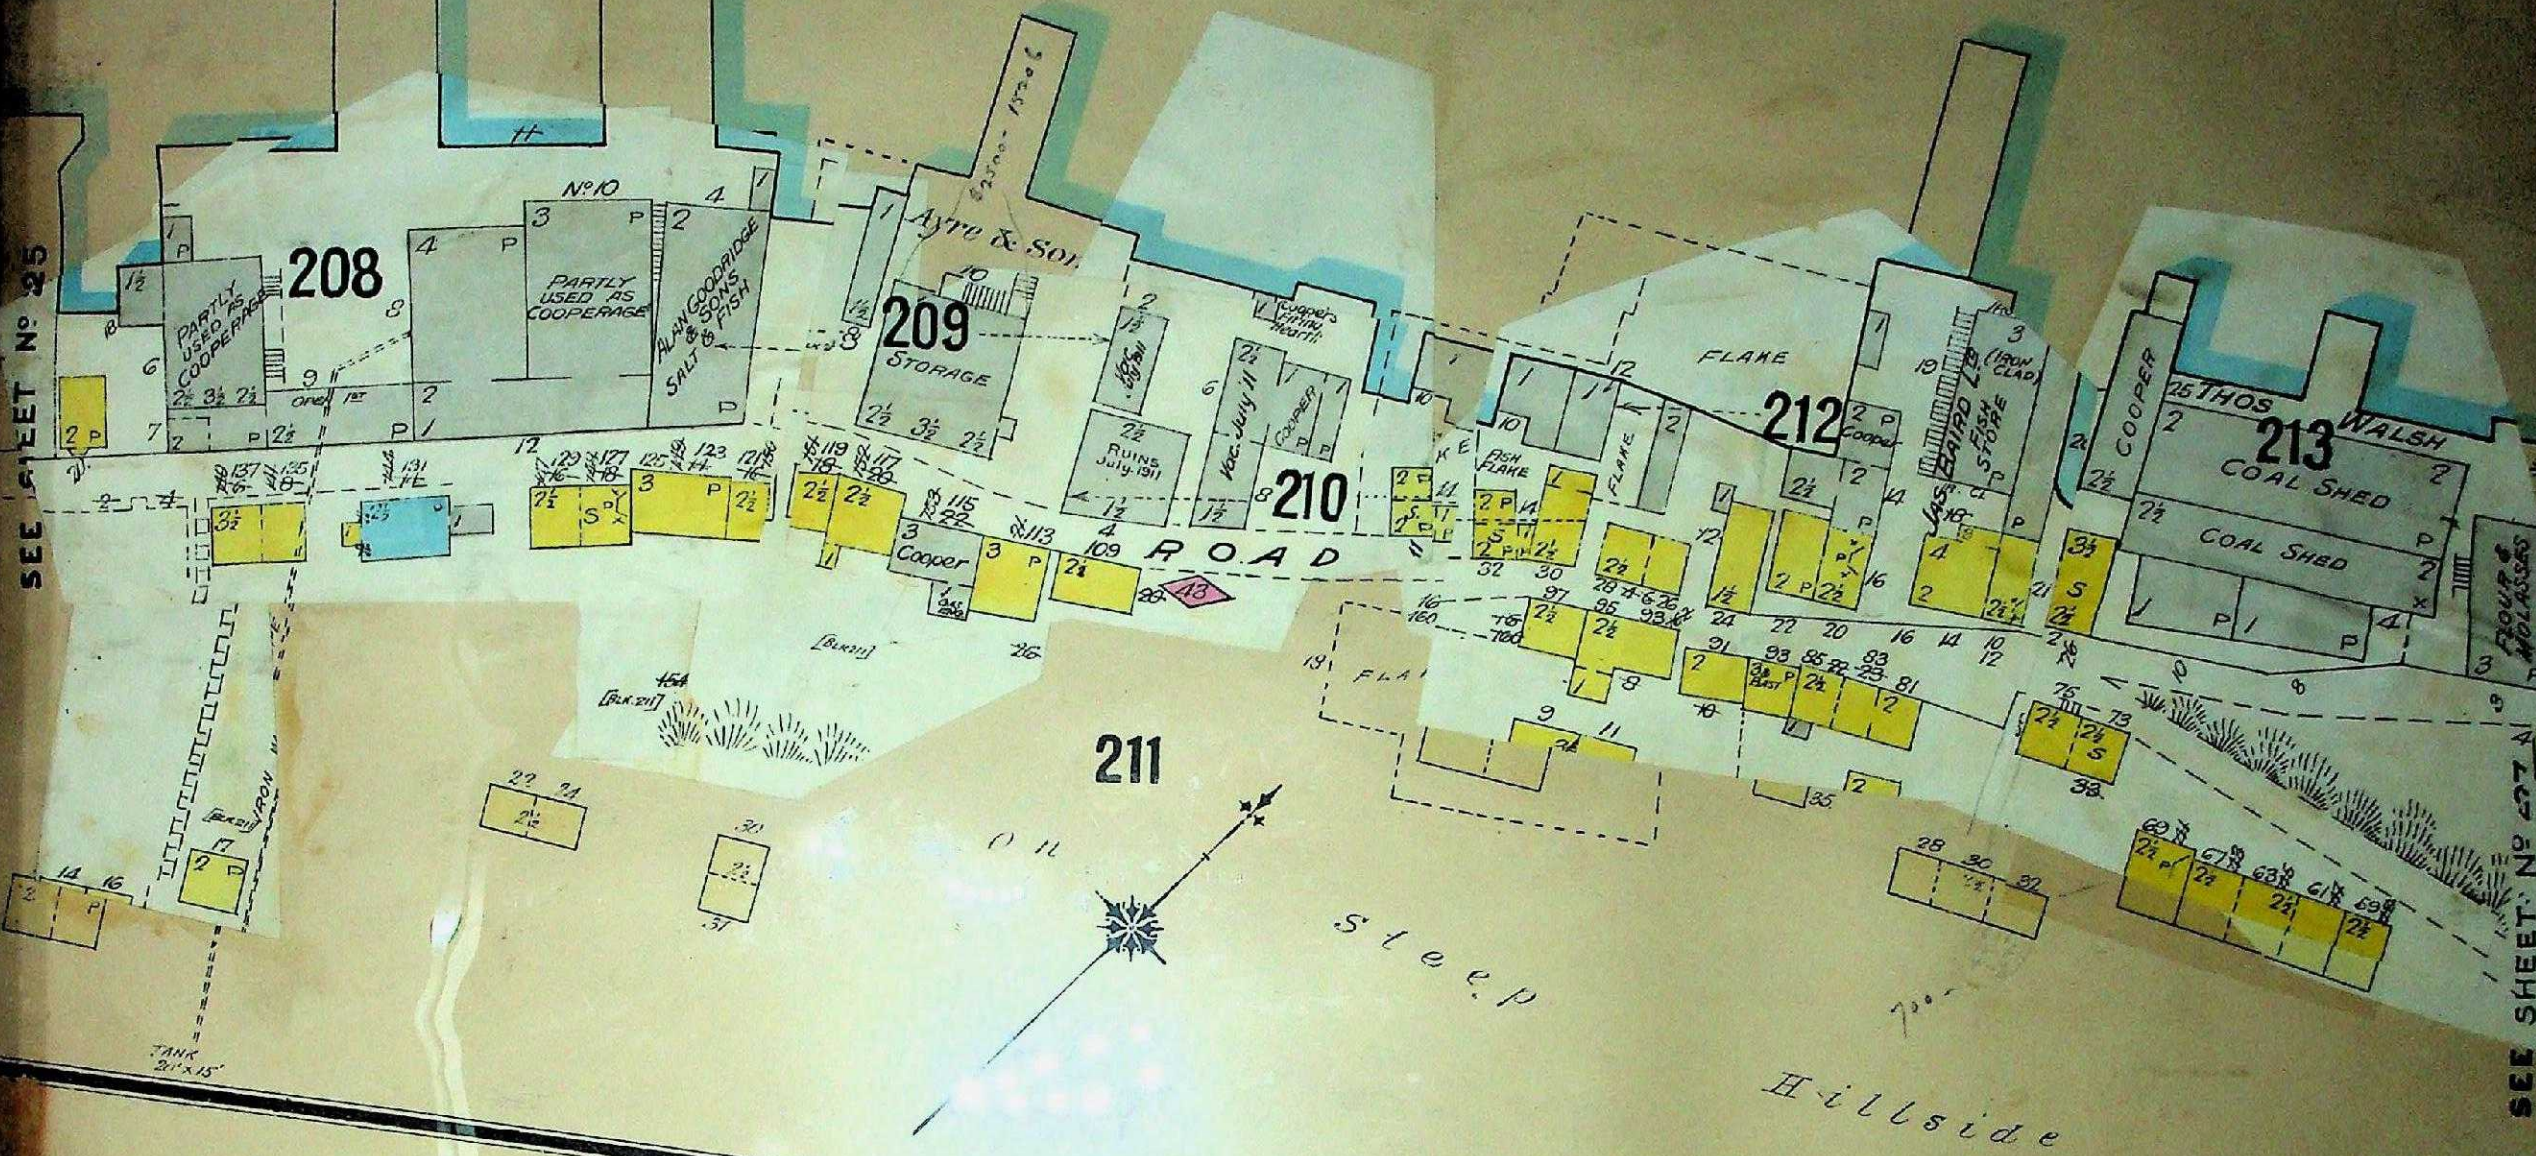

H A R B O U R



(L.W. 0')
(H.W. 6')

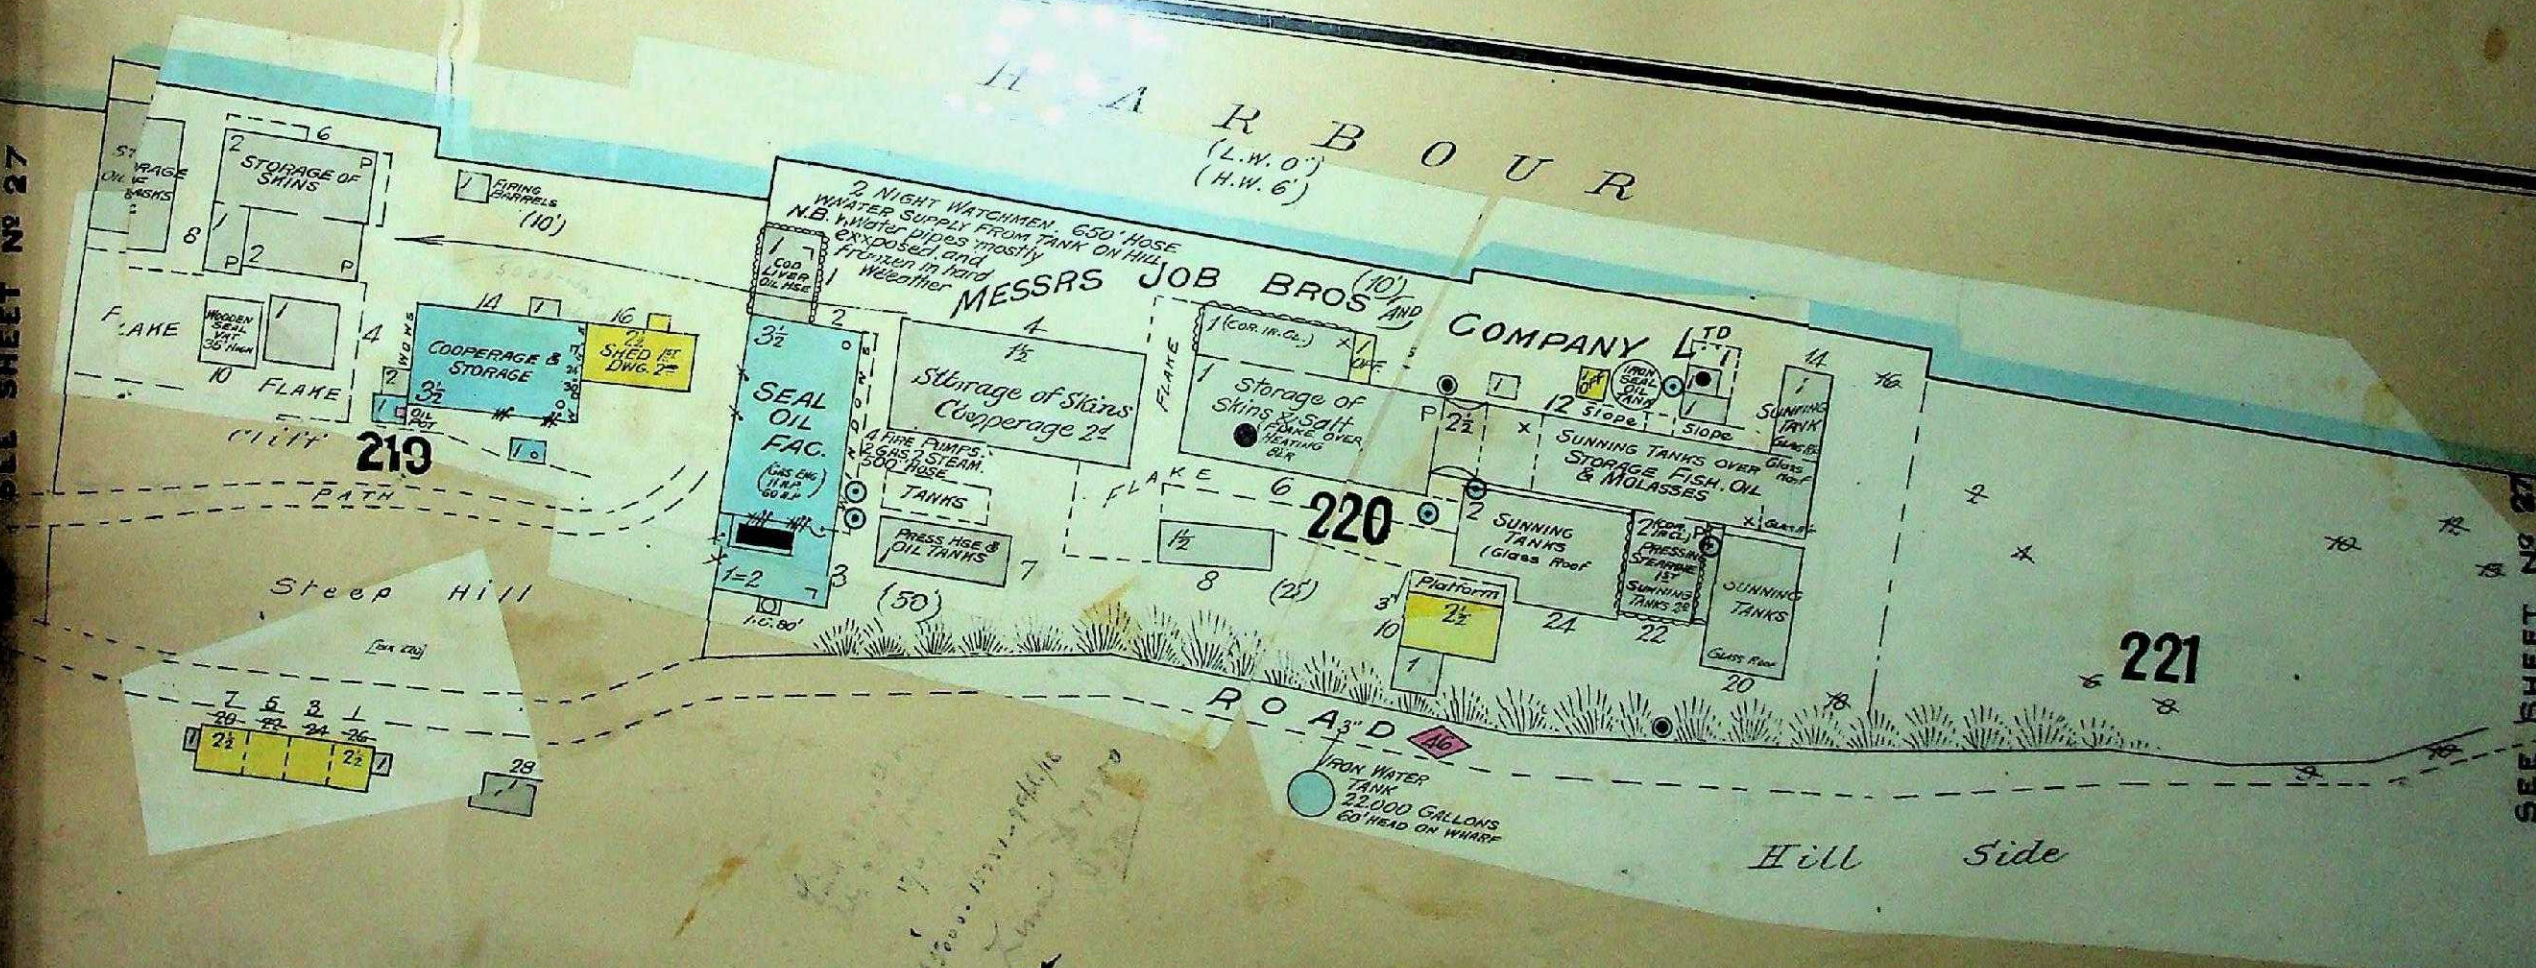

H A R B O U R

(L.W. 0')
(H.W. 6')

*Boiling Bros Ltd
\$15,000
when operations*

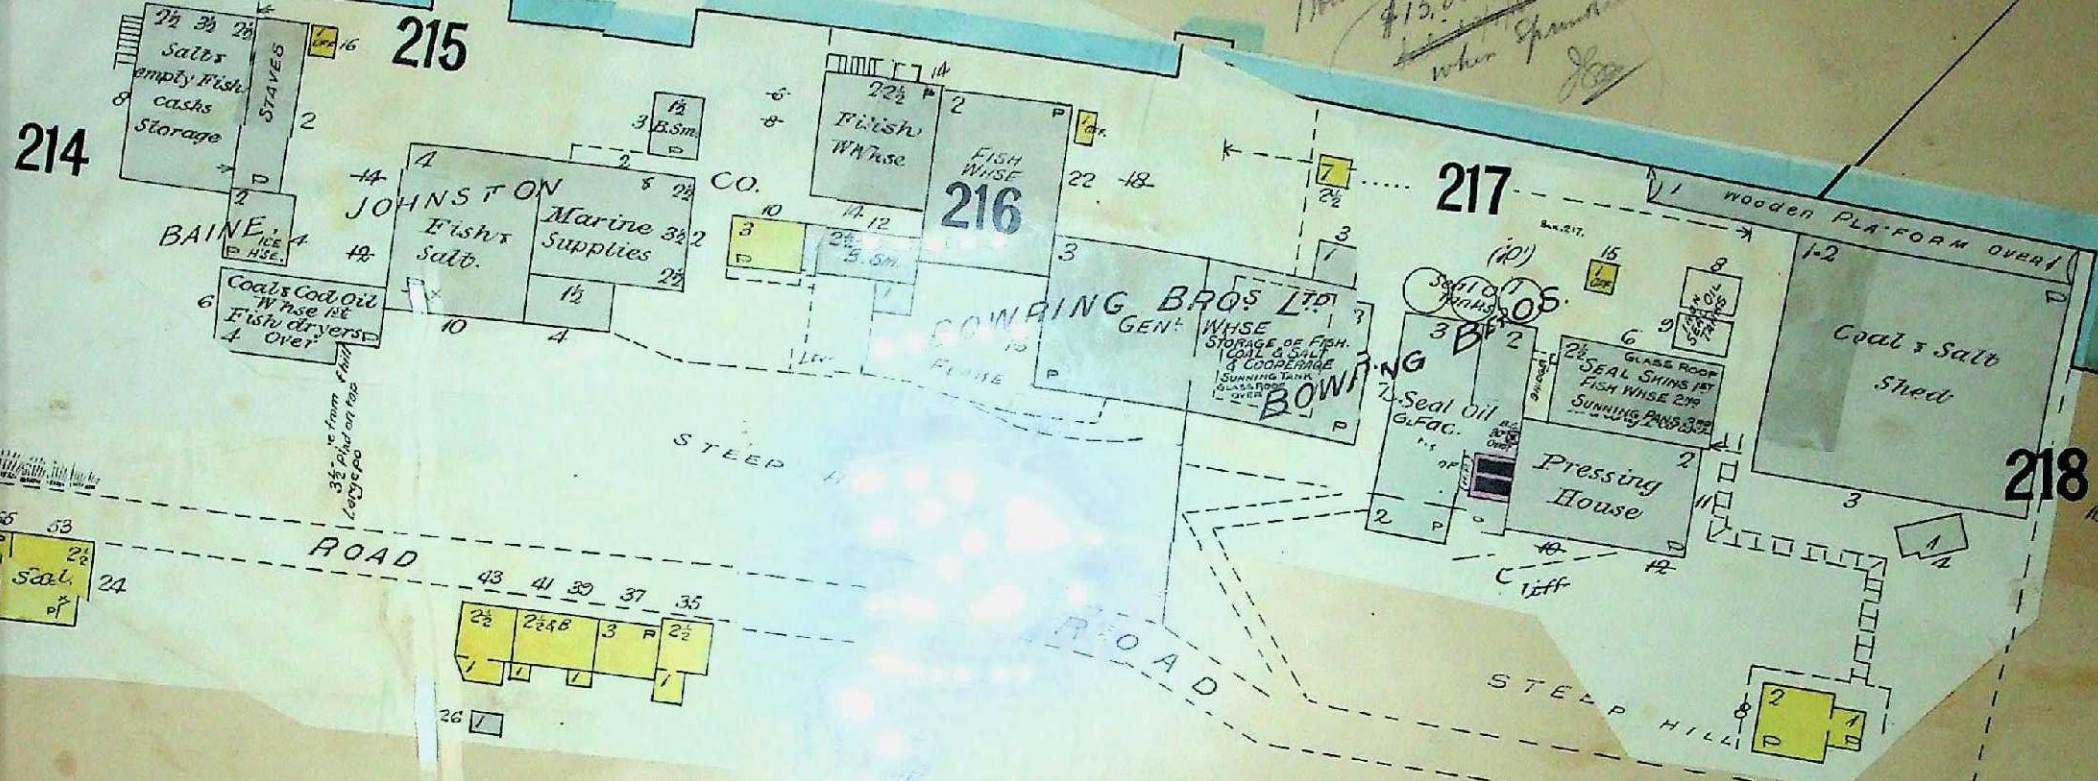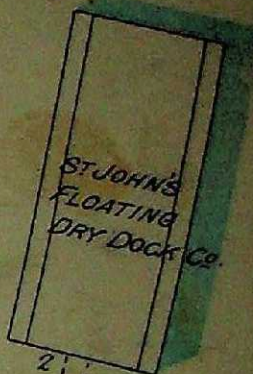


SEE SHEET NO 20

SEE SHEET NO 20

H A R B O U R


(L.W. 0')
(H.W. 6')

222

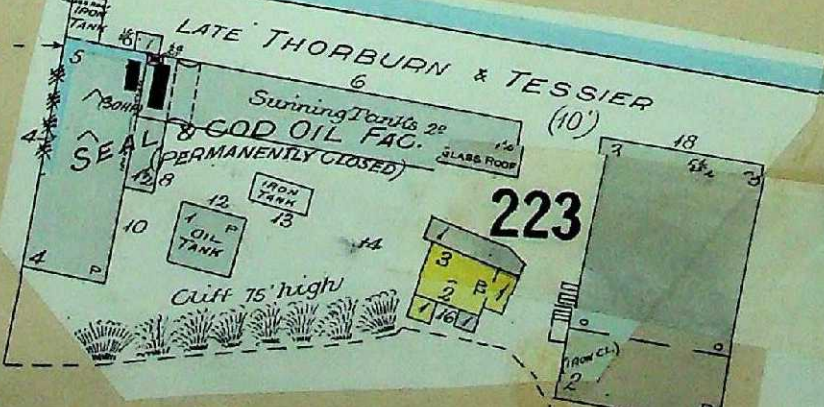

formerly BAINE JOHNSTON & CO


224

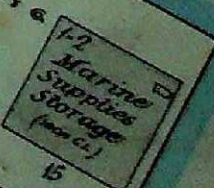


HIGH

CLIFF NEARLY PERPENDICULAR


SEE SHEET NO 20

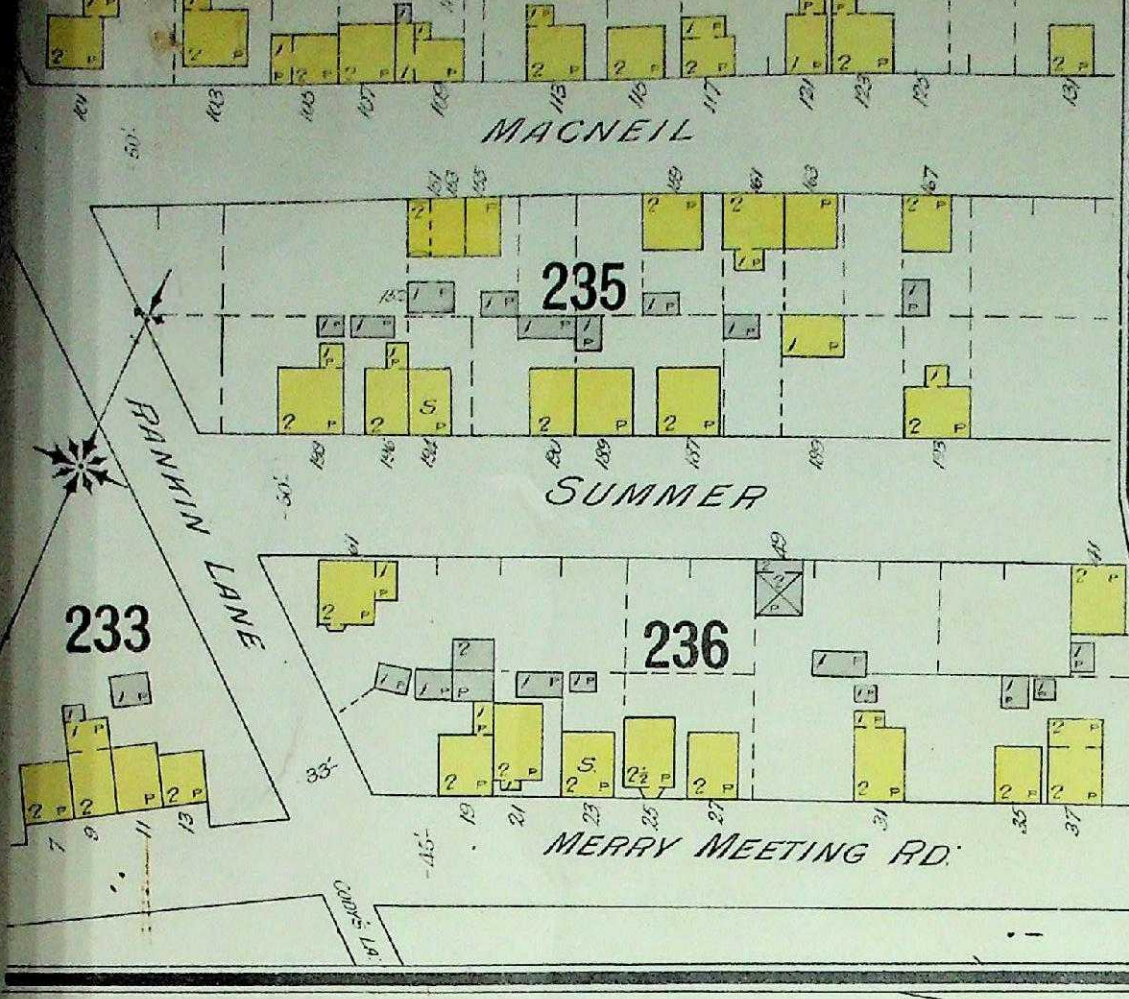


CONTINUED FROM BELOW

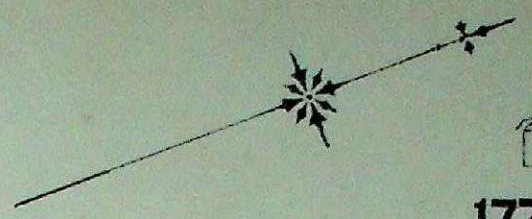

177

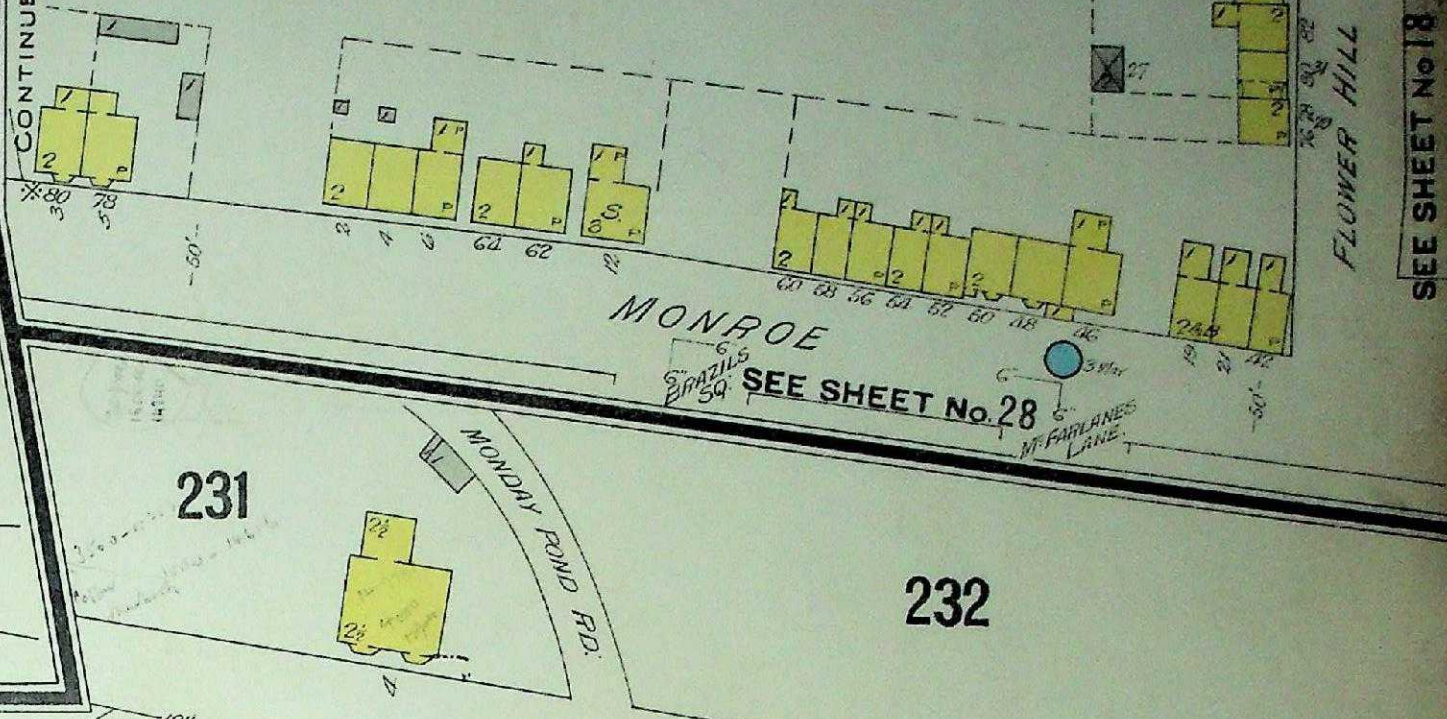

SEE SHEET No 18

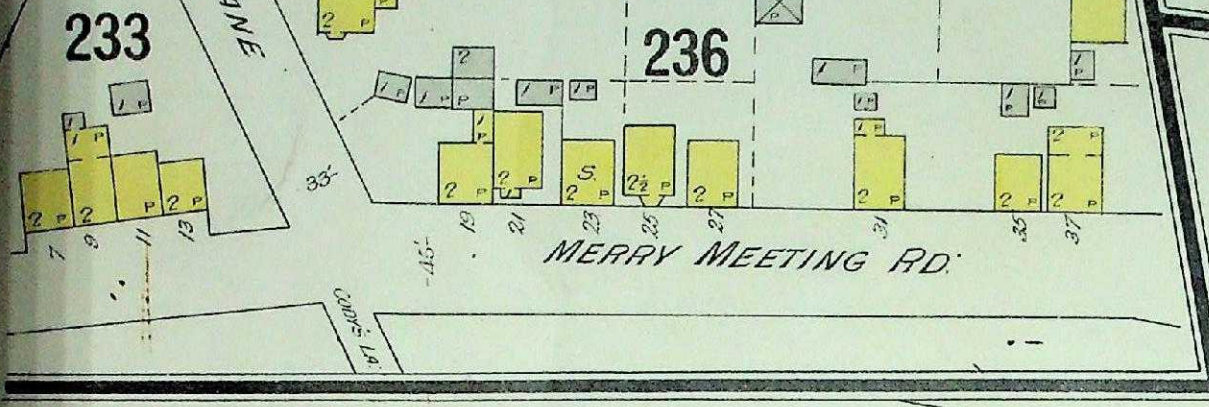


233

236

231


232

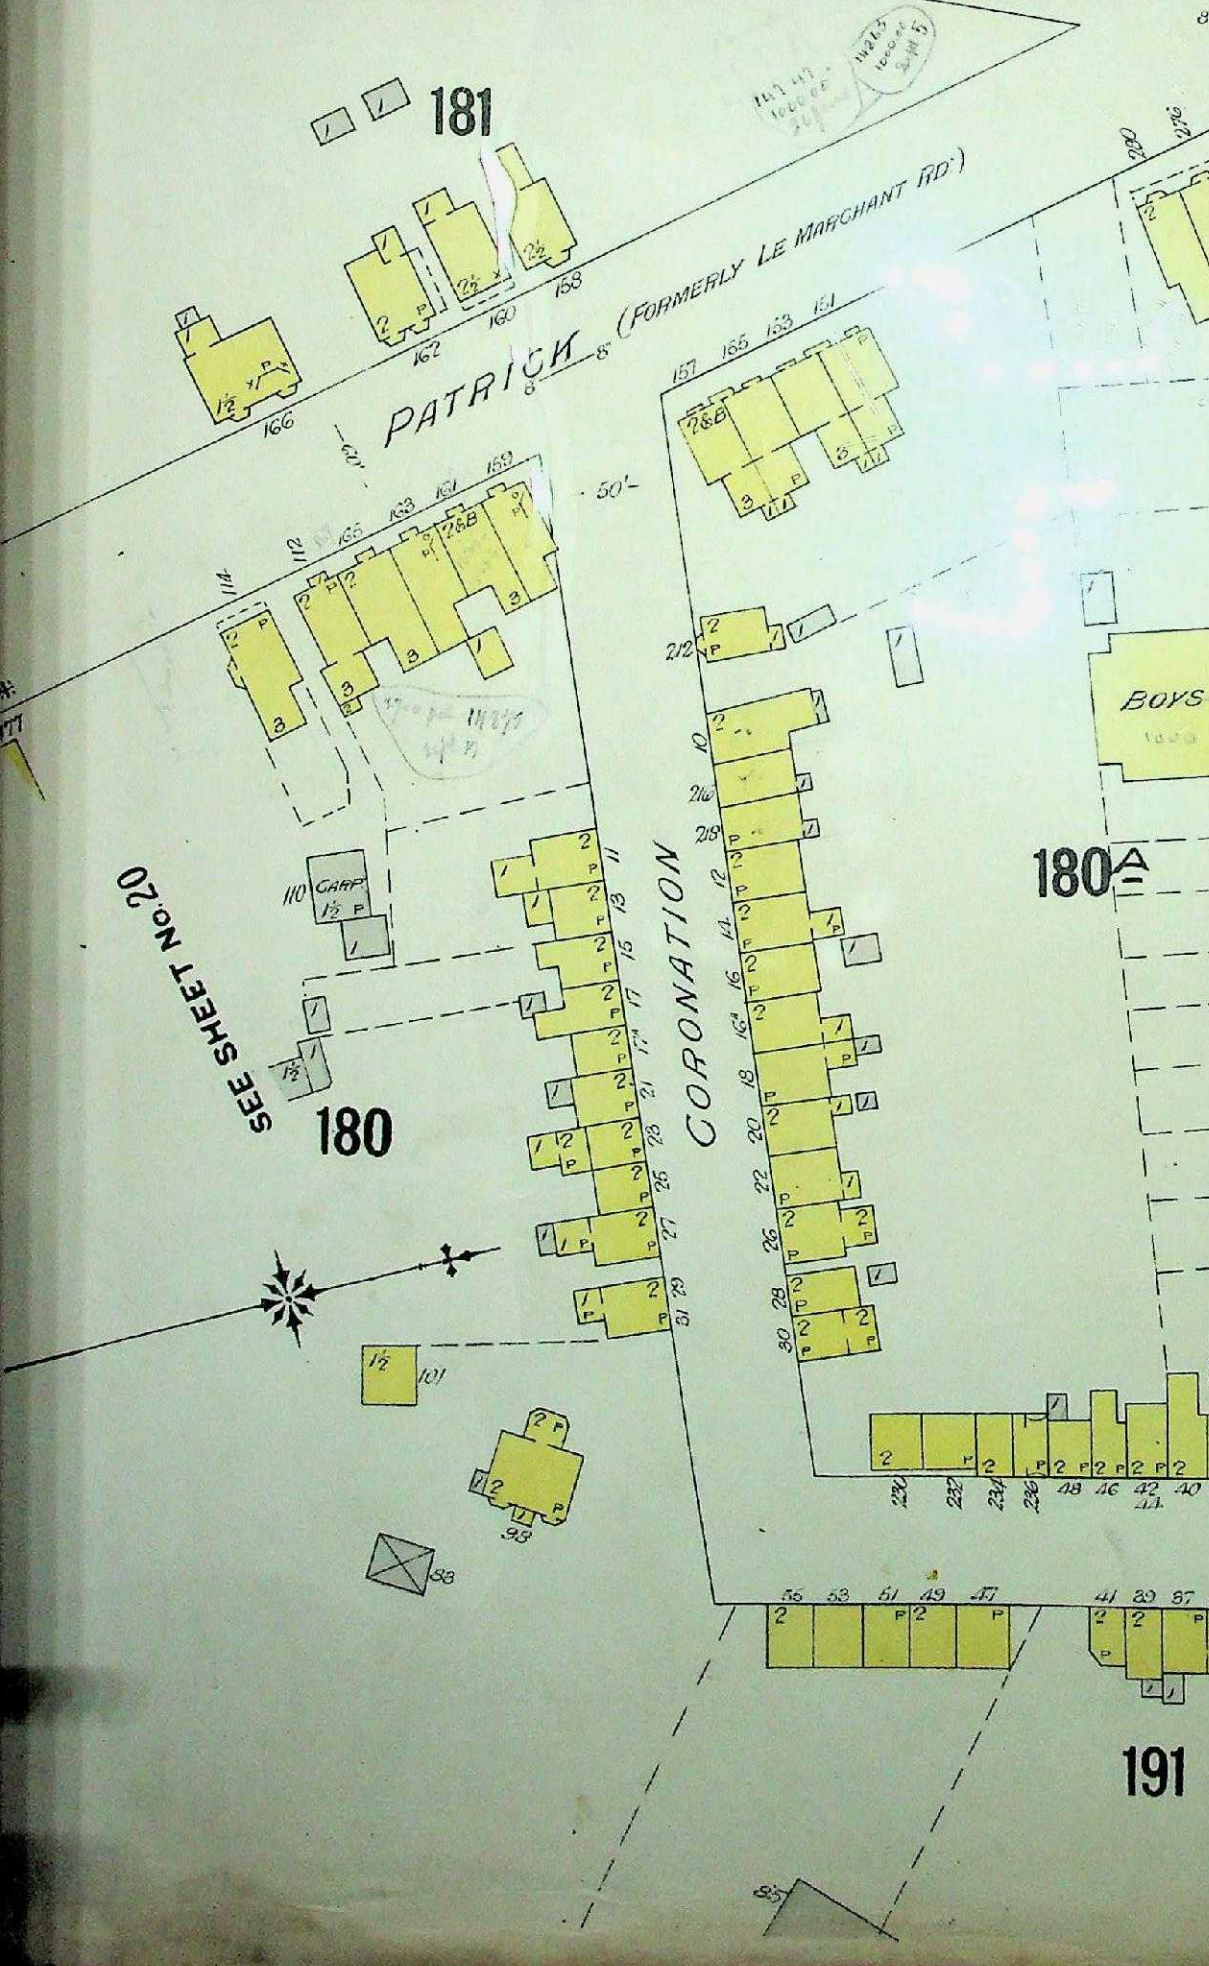

30

30

ST JOHN'S, N.F.D.
JULY 1911.
(EXTENSION)

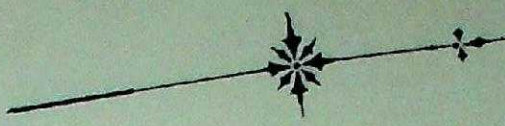

237

LINSCOTT LANE

238

FRANKLIN AVE.

239

173

172

(PROPOSED STREET)

PENNYWELL RD.

FRESHWATER RD.

240


175

GEAR

SEE SHEET No. 18

SEE SHEET No. 21

SCALE 50 FT. = 1 INCH

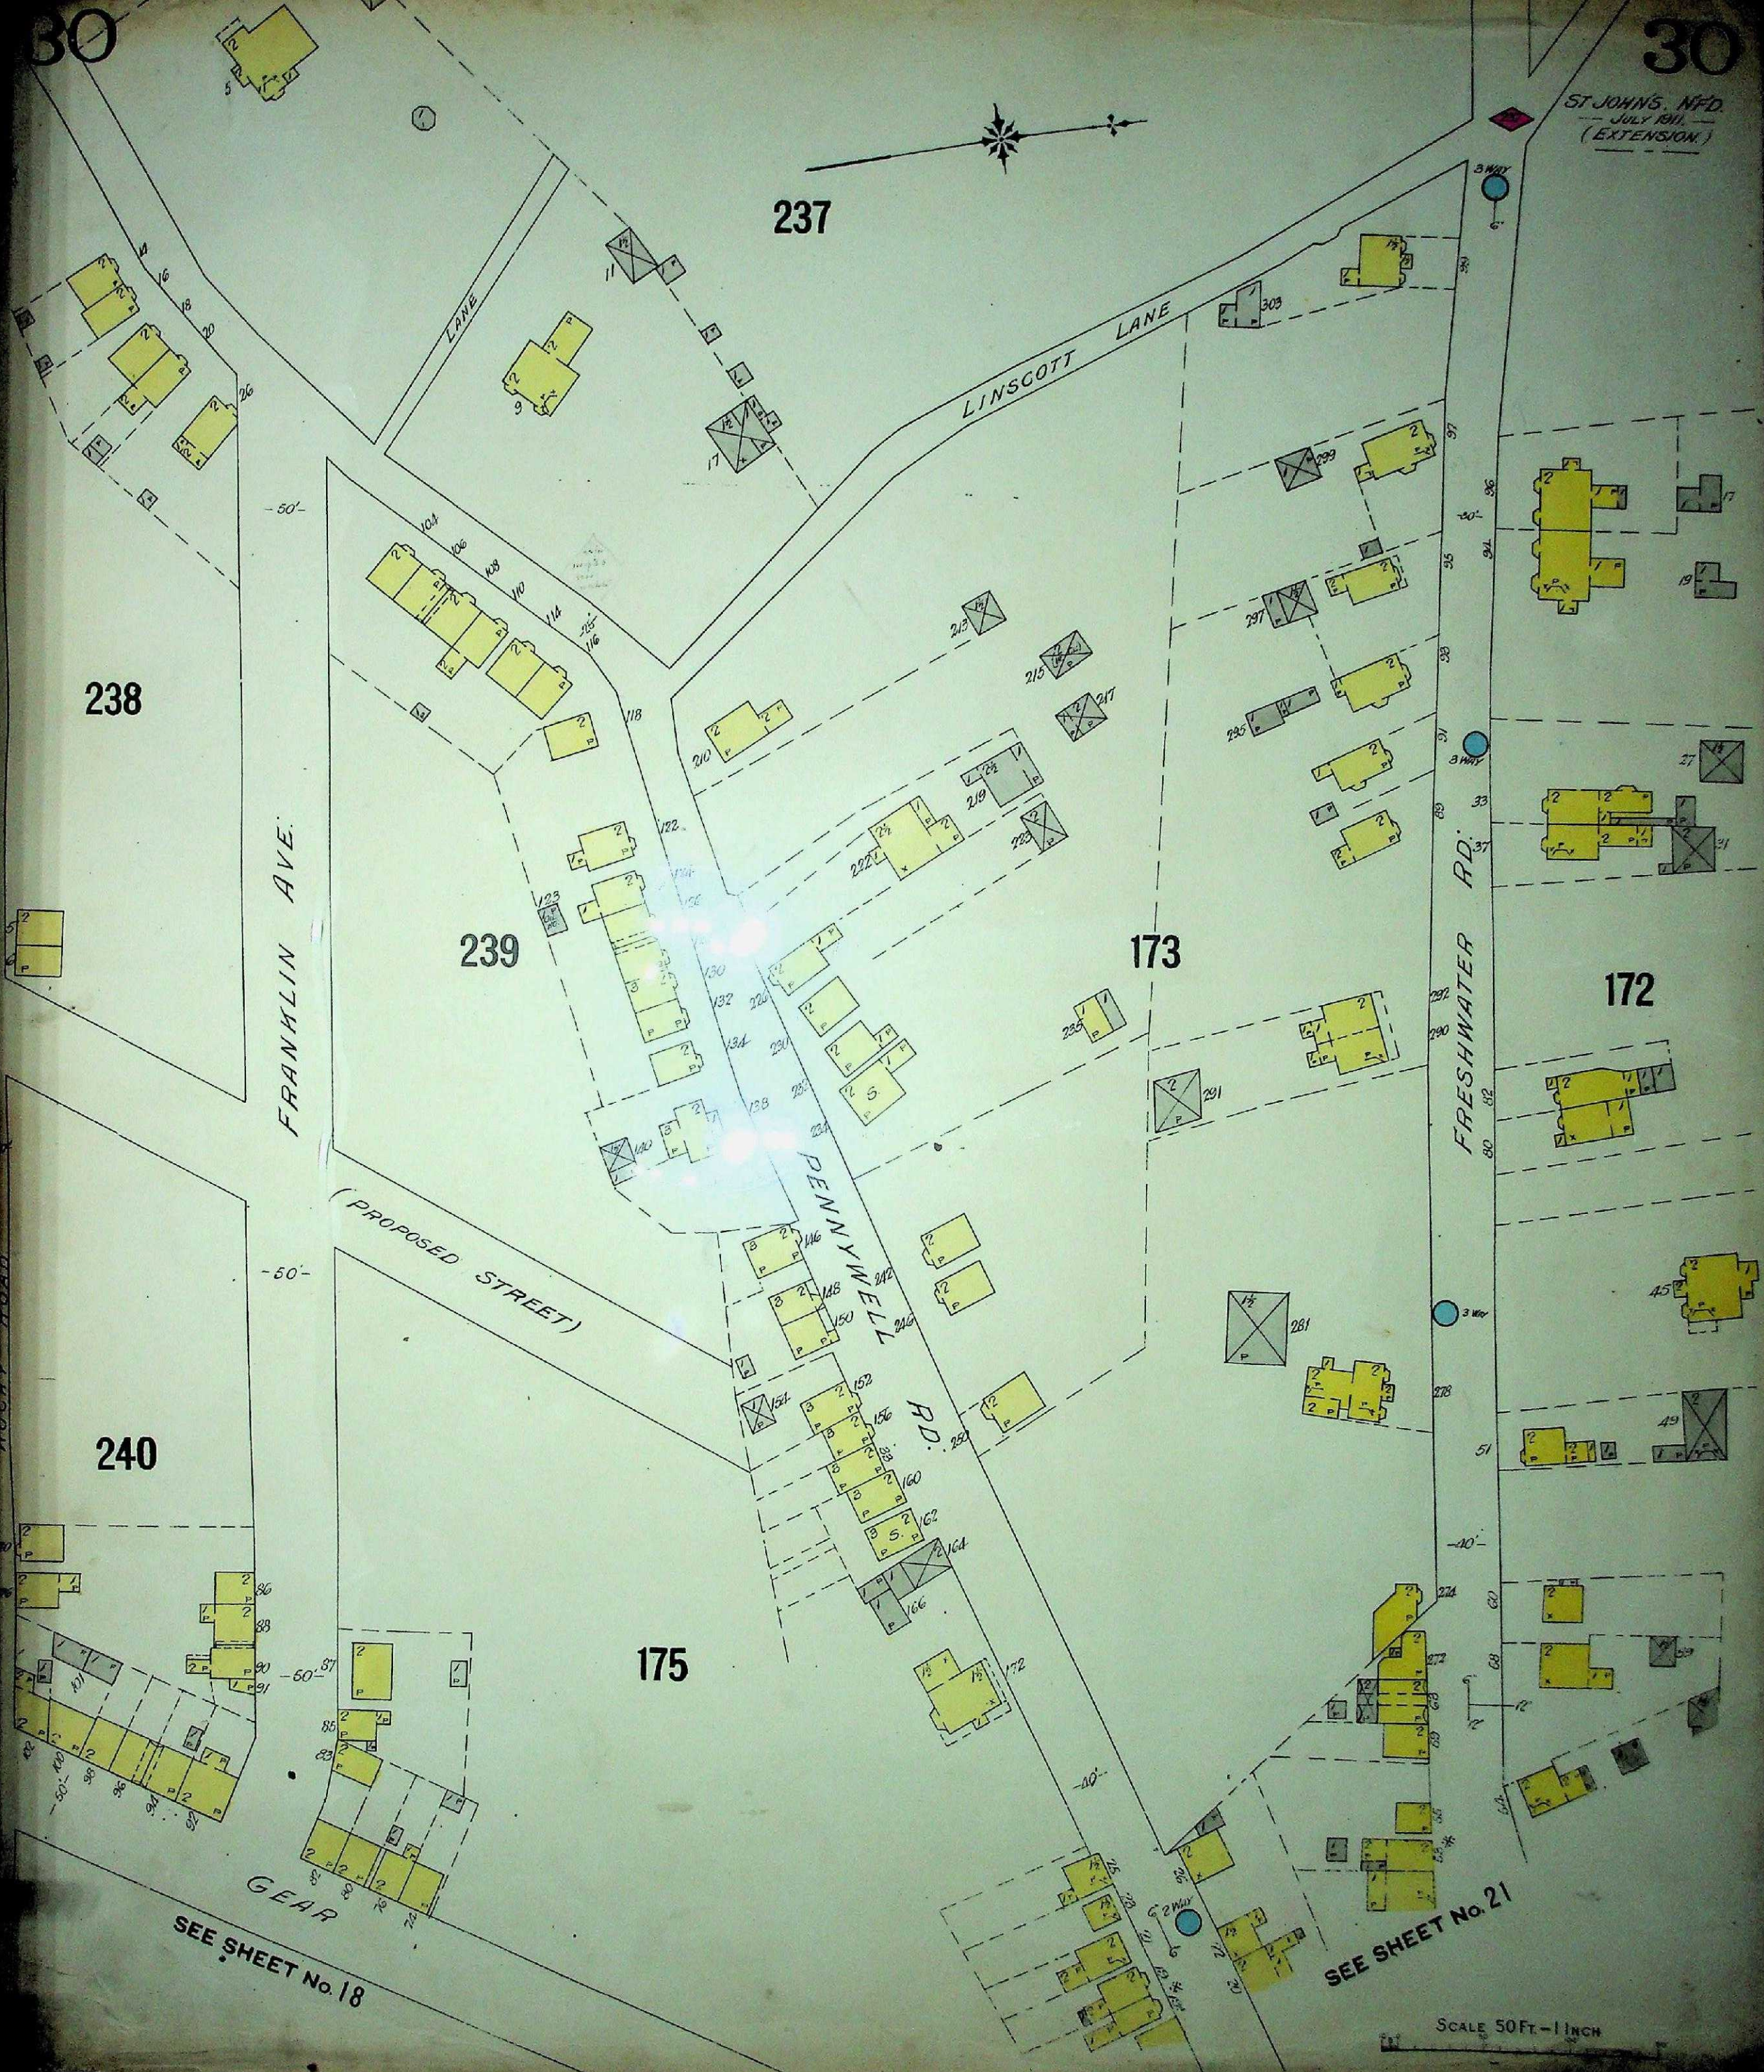

CONTINUED FROM BELOW

CONTINUED ABOVE



SEE SHEET No. 23

NEWFOUNDLAND
BREWERY, LTD
POWER - Steam & Electric
HEAT - Steam
LIGHT - Electric

168A

BONAVENTURE

BELVIDERE

CIRCULAR RD.

FLEMING

HAYWARD AVE.

RENNIES MILL RD.

FLEMING

CARPASIAN RD.

168B

166

163

162

160

161

159


158

SEE SHEET No. 22

SEE SHEET No. 23

SCALE 50 FT. = 1 INCH

SEE SHEET No 3

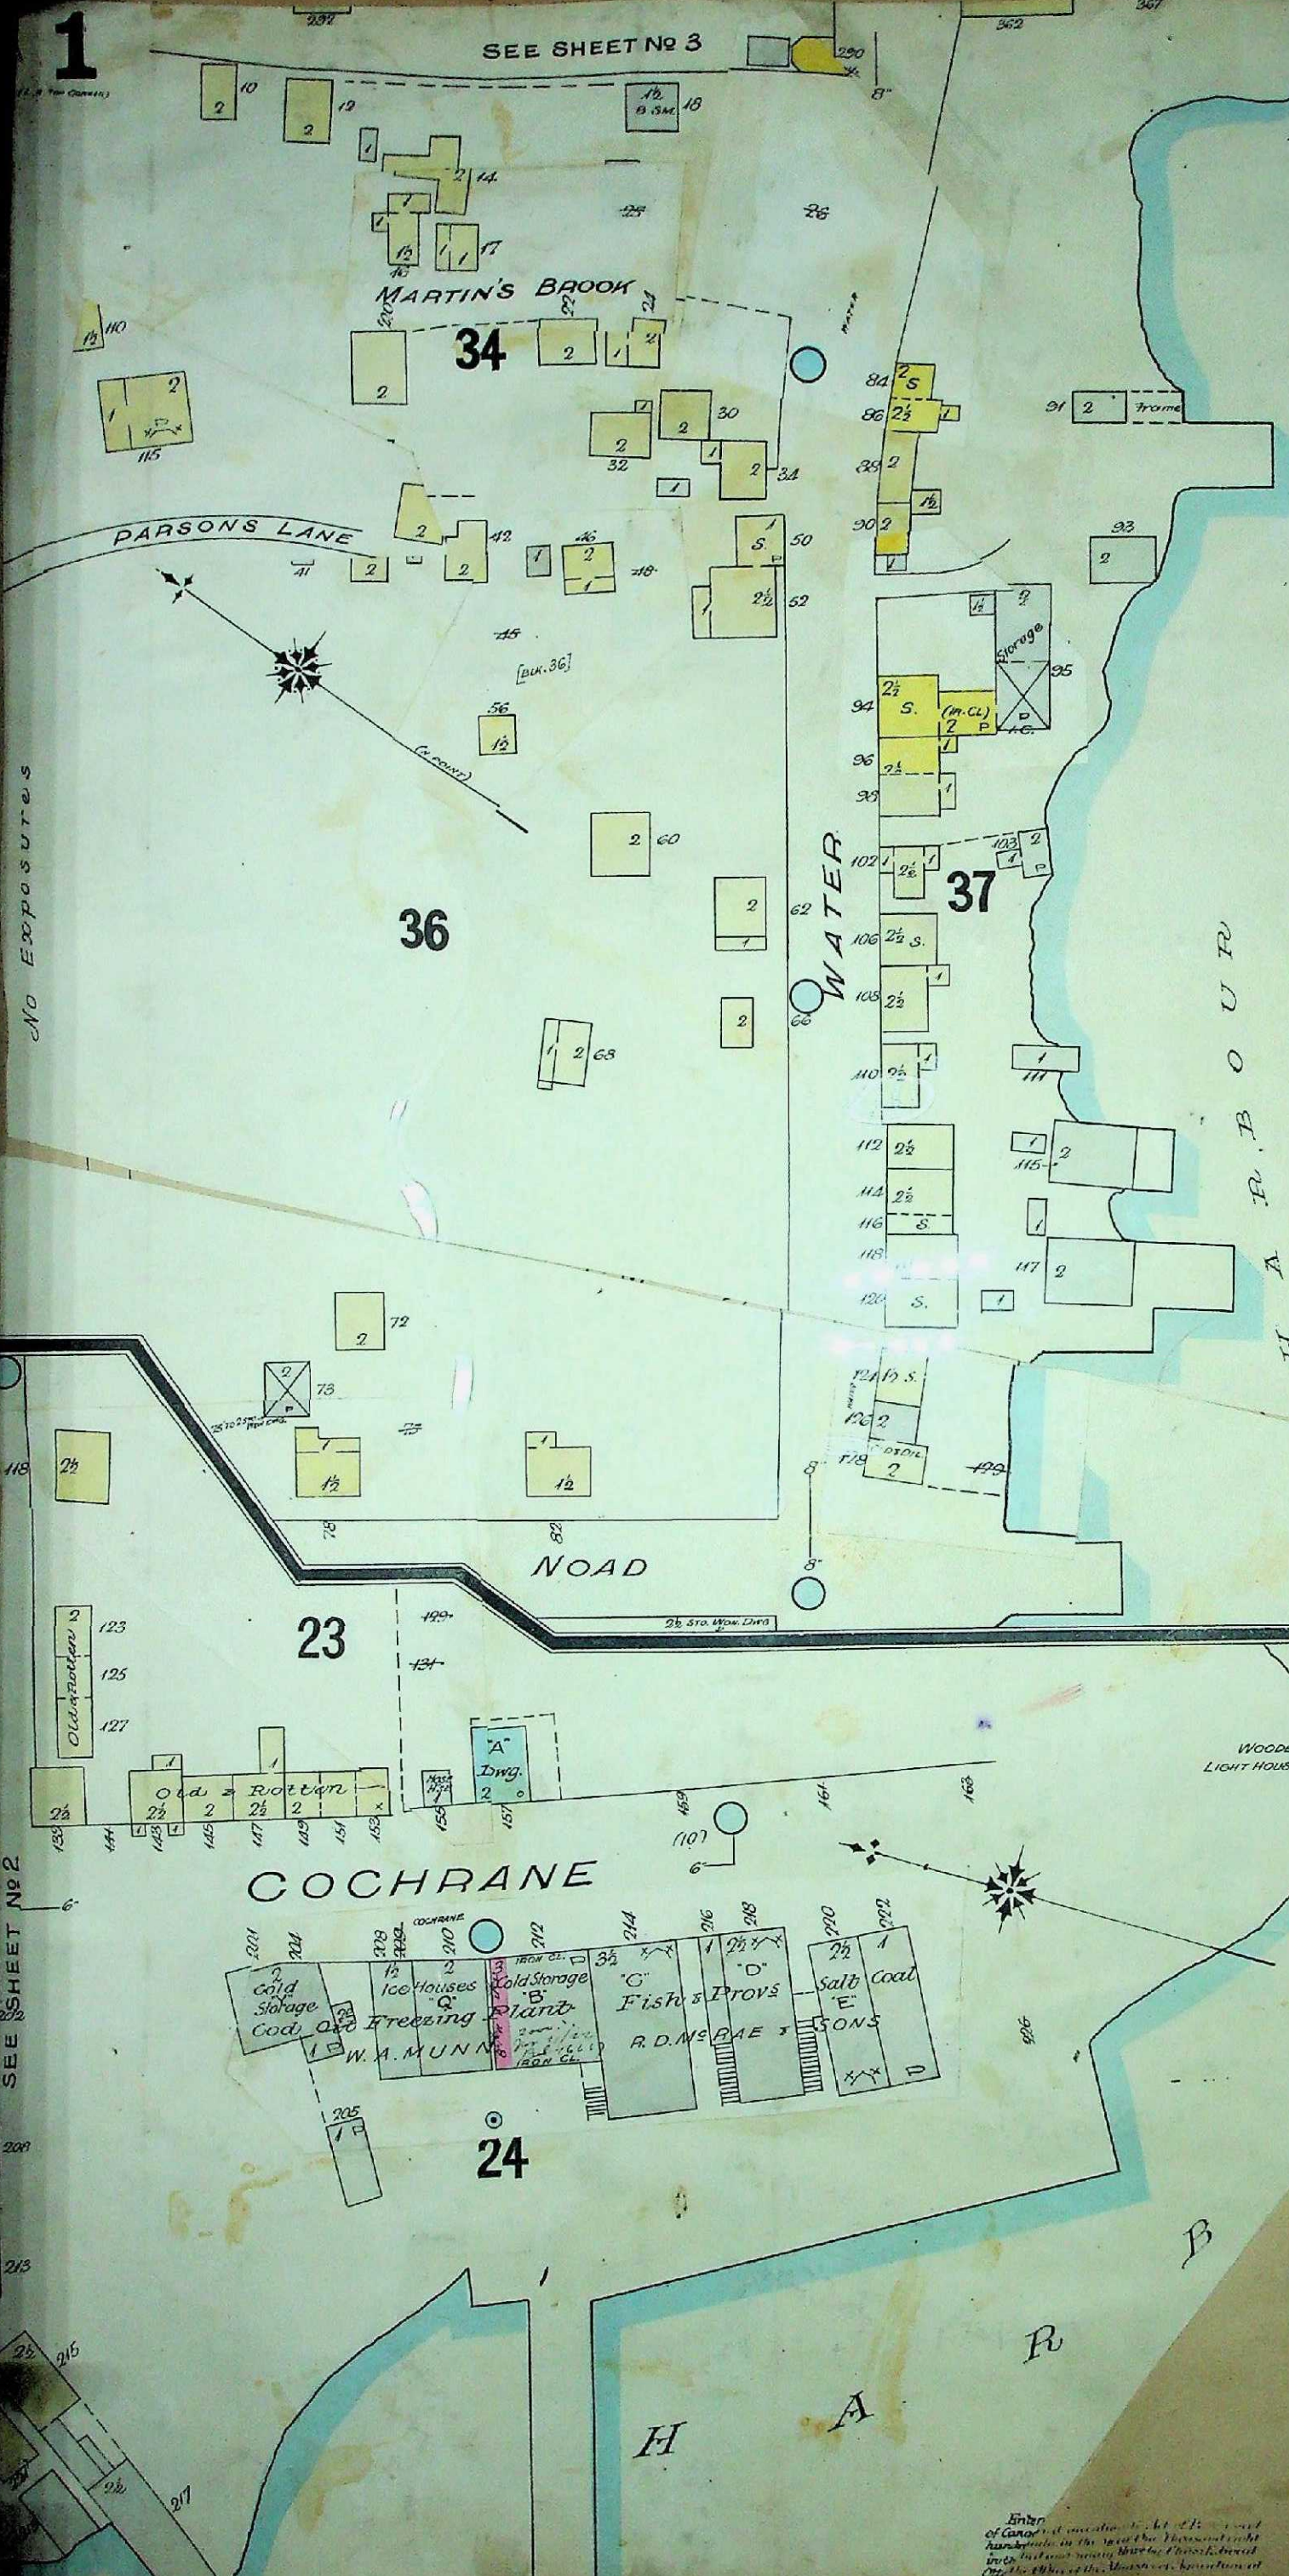

HARBOUR GRACE

NEWFOUNDLAND

CHAS. E. GOAD
CIVIL ENGINEER

HARBOUR GRACE N.T.S.
REVISED TO OCT. 1907.
POPULATION 8,500
Water Works - 4000 Gallons Daily
1/200 Scale of Map

TORONTO & MONTREAL
255 NEW BROAD ST. LONDON, ENGL.

WATER WORKS CONS. 20" TO 15" MAIN FR. 3 MILES TO SHIP 200 POUNDS TO 5 HAND FIRE ENGINE (NOT USED) AND LEATHER & RUBBER HOSE.

SCALE 50 FT = 1 INCH

KEY

BUILDINGS: RED ARE BRICK
COLORED BLUE STONE
YELLOW ARE WOODEN BUILDINGS
BLACK SHEDS BARN & C. EDG. WITH RED ARE VENEERED
IF MARKED R.C. ROUGH CAST OR PLASTER
PROBABLE FIRE CUT OFF

ROOF SYMBOLS:
SLATE ROOF
CORRUGATED IRON
GABLE END ON WOODEN
SHEDS & BARN
MASONRY
ROOF
PASSAGE UNDER

FIRE WALL ONE FOOT ABOVE ROOF TWO FEET
OPENING IN BRICK WALL
OPENING WITH IRON DOORS
WOODEN PARTITION

WINDOWS HEAD FROM LEFT TO RIGHT
FACED BUILDING
1ST 2ND 3RD 4TH IRON SHUTTERS

BRICK PARAPET WALL
GALLERY OR VERANDAH
METAL CORNICE (SOLID LINE)
WOODEN CORNICE (BROKEN LINE)

SKYLIGHT
LUMBER PILED
TANKS ON KEY PLAN

FIGURES IN BRACKETS DENOTE RELATIVE HEIGHTS OF GROUND.
100 IN STREETS THUS 100 ARE STREET WIDTHS
N DENOTES STORE
DD DETACHED DWELLINGS SD SCATTERED DWGS.



Enter of Canada...
handmade in the year 1907...
the Office of the Registrar-General of
Deaths



Dwellings beyond Scattered Wooden

SEE SHEET NO 1

HARBOR

HARVEY ROAD.

WATER

KINGWELLS LANE.

COCHRANE LANE.

LE MARCHANT ROAD.

PRENDERGAST'S LANE, SEE

St. Patrick's Hall

ST. PAUL'S CHURCH (EPISC)

CATH. CADET CORPS

CHRISTIAN BROS' COLLEGE

OLD GRAVE YARD
Boot & Shoe Fac.
HARBOR GRACE BOOTS & SHOES
3 KING BAST
FUR & HEAT. ROOM -
LIGHT. ENG. FUR. COAT -
NIGHT WATCHMAN. COOKS. 12 MARCHANT RD.

COAL SHED

NORMAN MUNN Fish & Fruit

Police Station

10

12

13

18

15

16

24

17

25

28

29

26

21

22

3

3



SCALE 50 FT = 1 INCH

CARBONEAR

NEWFOUNDLAND

SEPTEMBER 1893

POPULATION ABOUT 5500


1 HAND FIRE ENGINE, 800 FEET OF CANVAS HOSE
WATER FROM LITTLE ISLAND POND 4 MILES FROM TOWN

Scale: 100 feet to 1 inch

V.B. Woodard Buildings are colored red and marked V.

KEY PLAN

Scale: 500 feet = 1 inch

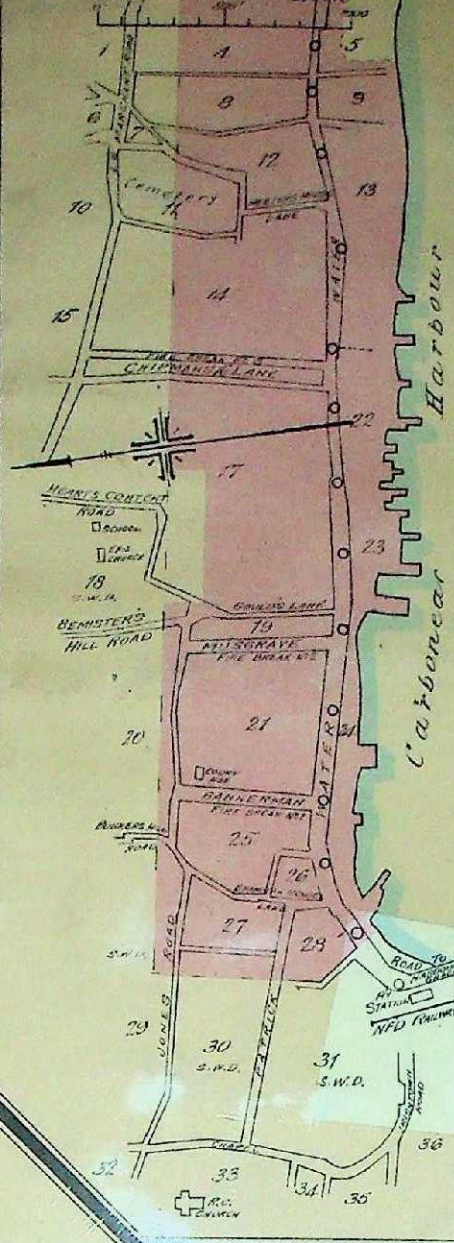

KEY

BUILDINGS: RED ARE BRICK COLORED BLUE - STONE YELLOW ARE WOODEN BUILDINGS BLACK - SHEDS BARN'S &c EDGED WITH RED ARE VENEERED IF MARKED R.C. ROUGH CASTOR PLASTER PROBABLE FIRE CUT OFF

ROOF: SLATE ROOF (indicated by a specific symbol) METAL ROOF (indicated by another symbol) WOODEN ROOF (indicated by a third symbol)

FIRE WALL ONE FOOT ABOVE ROOF - TWO FEET

OPENING IN BRICK WALL OPENING WITH IRON DOORS WOODEN PARTITION

WINDOWS READ FROM LEFT TO RIGHT FACING BUILDING (1) 2ND (2) 3RD (3) 4TH IRON SHUTTERS

BRICK PARAPET WALL STABLE GALLERY OR VERANDAH METAL CORNICE (SOLID LINE) WOODEN CORNICE (BROKEN LINE)

SKYLIGHT - Lines Under Shows Openings in Floors LUMBER PILED

HYDRANTS ON KEY PLAN



TANKS ON KEY PLAN

FIGURES IN BRACKETS (H) & (F) DENOTE RELATIVE HEIGHTS OF GROUND

N^o IN STREETS THUS (40) ARE STREET WIDTHS & DENOTES STORE

SD DETACHED DWELLINGS, SD SCATTERED DWGS

CARBONEAR N^o 74
REVISED TO OCT. 1897

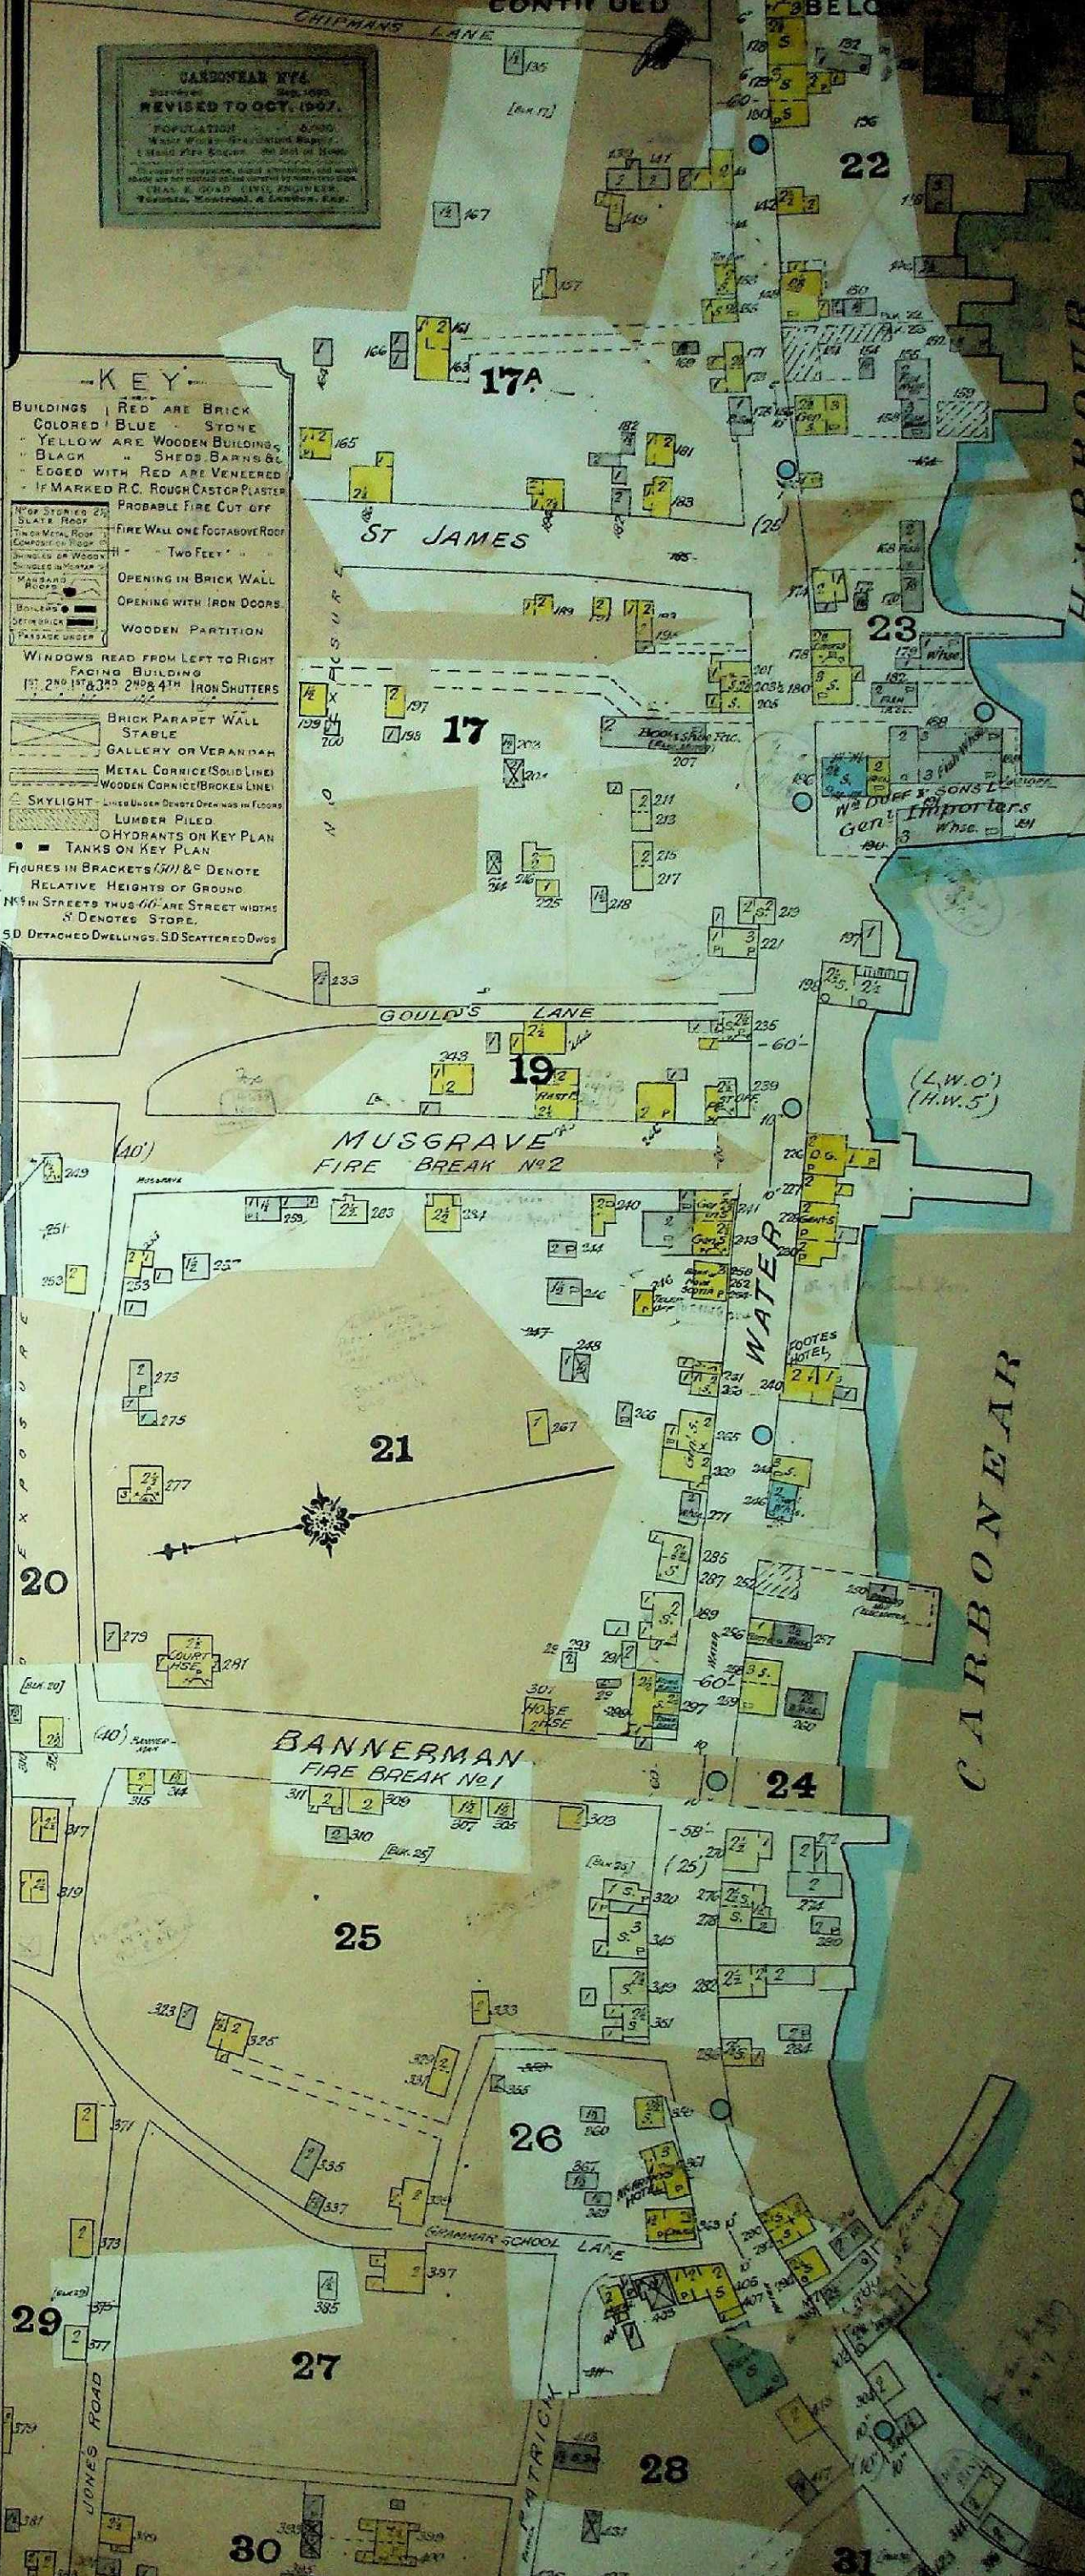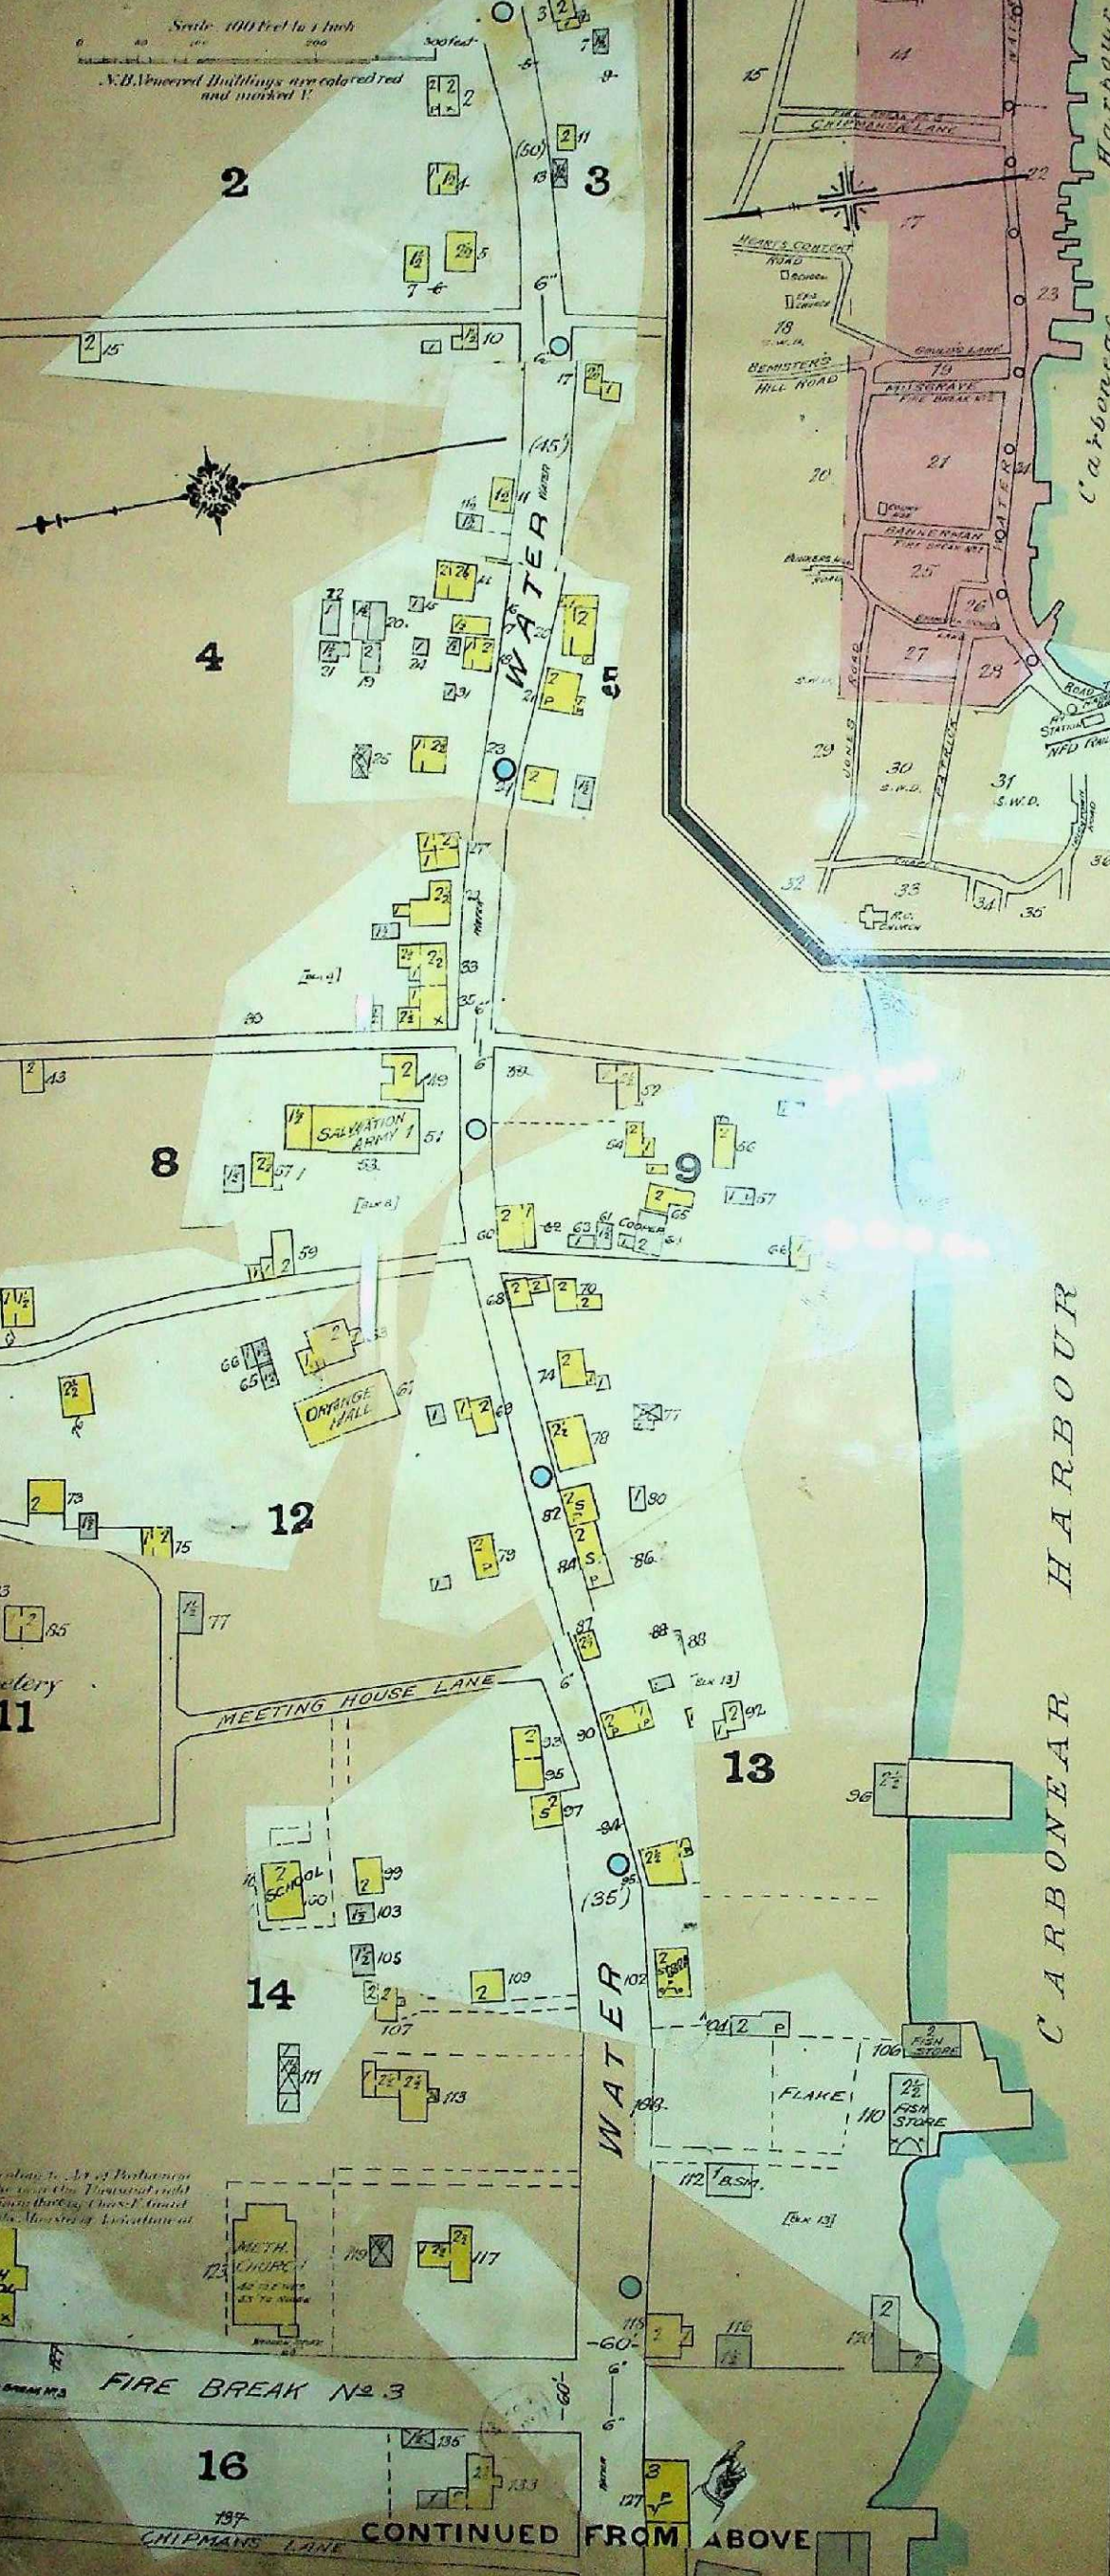

CONTINUED FROM ABOVE

CONTINUED

BELOW