




SUBJECT PROPERTY

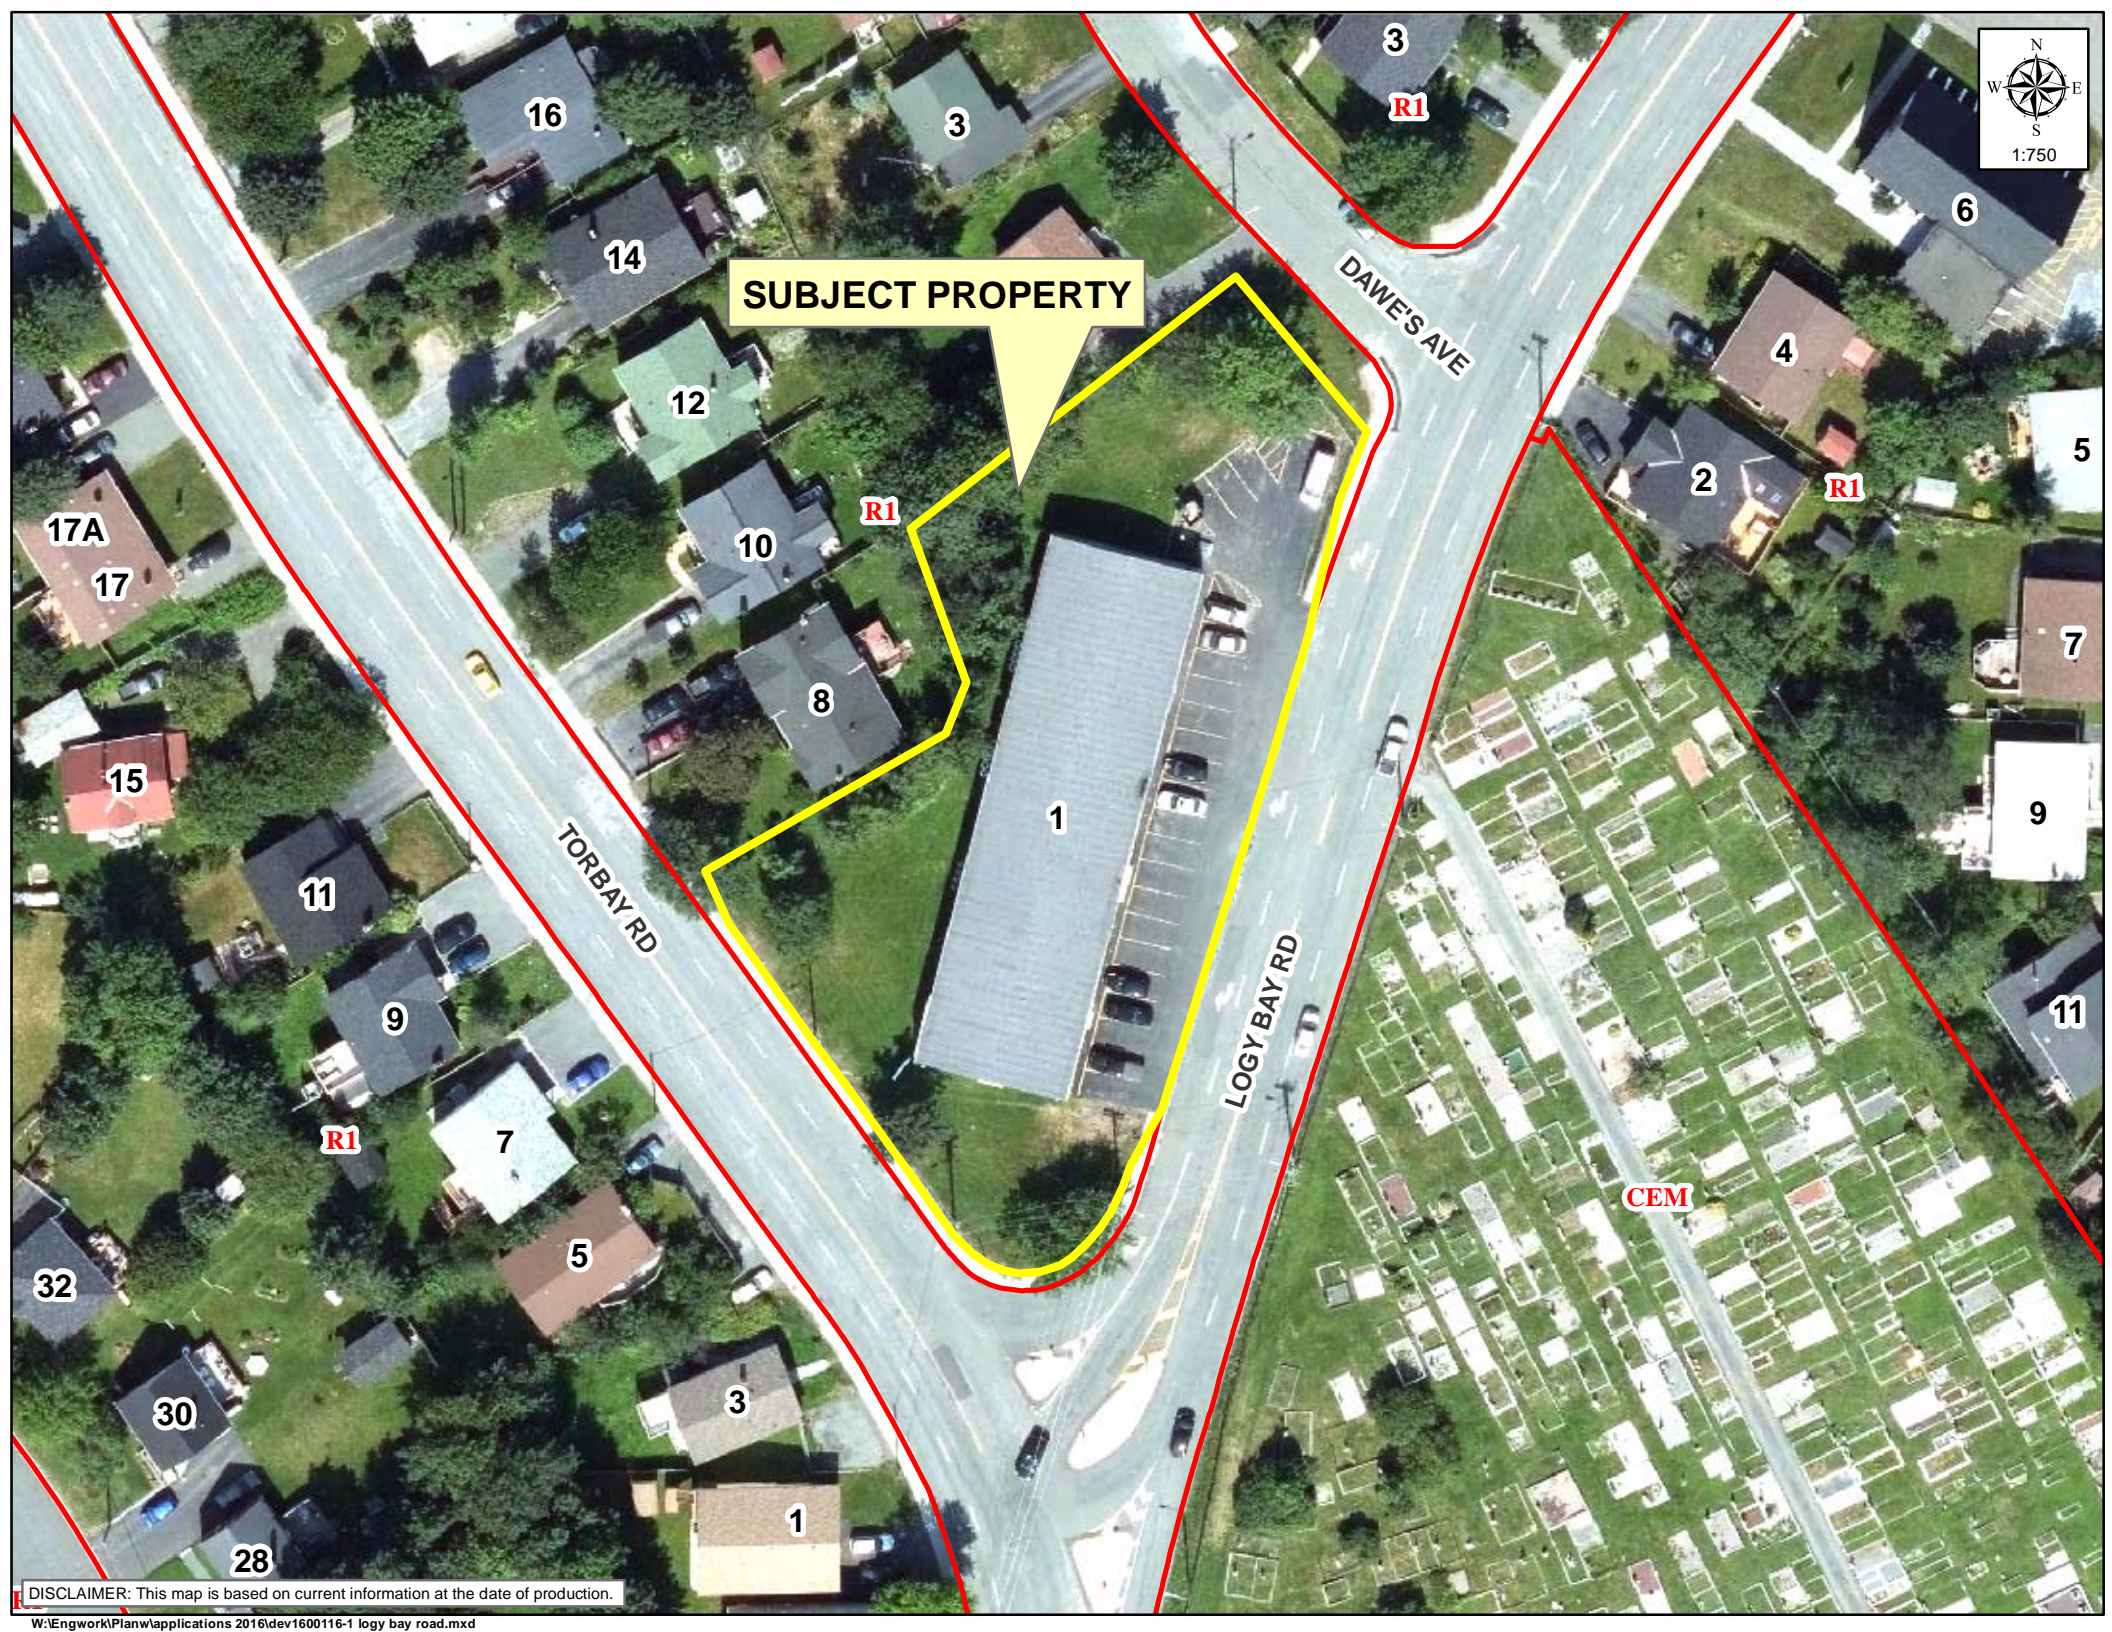

DISCLAIMER: This map is based on current information at the date of production.

W:\Engwork\Planw\applications 2016\dev1600116-1 logy bay road.mxd