



SUBJECT PROPERTY



7

5

3

253

128

CCM

130

132

134

FRESCOTT ST

CCM

258

DUCKWORTH ST

260

140

CCO

CCM

JOB'S COVE

266

268

261

263

CCM

SOLOMON'S LANE

152


WATER ST

CCO

265

154

CCR

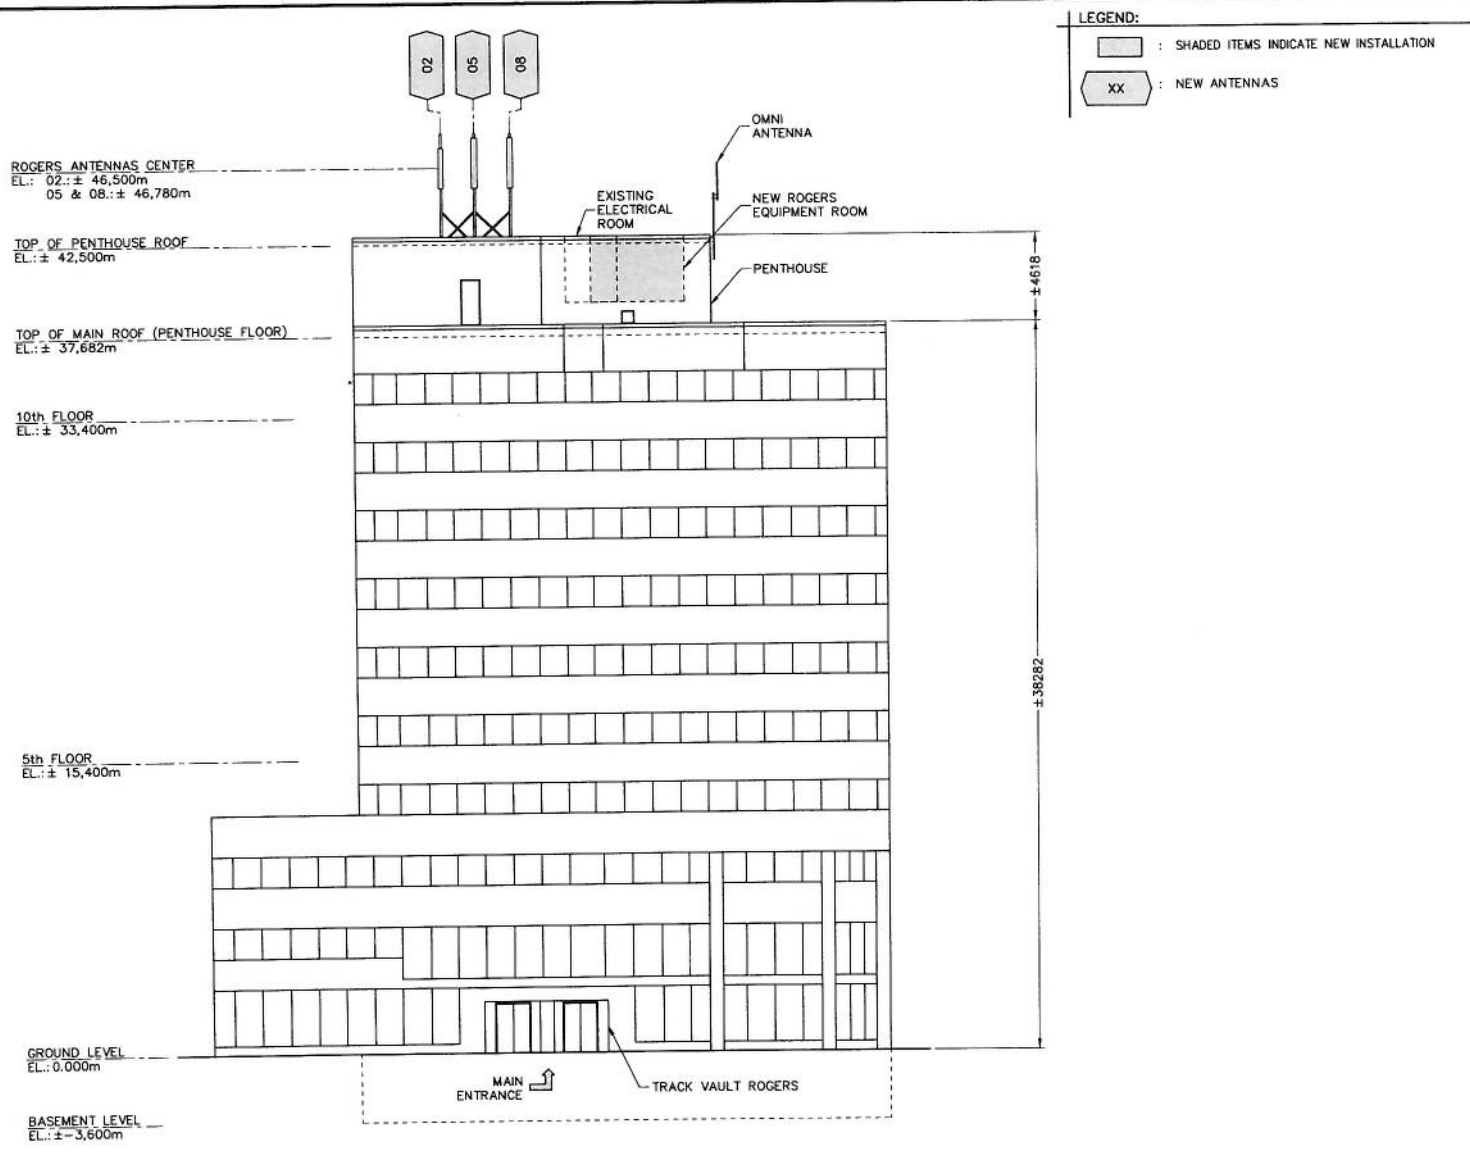

LEGEND:

[Shaded Box] : SHADED ITEMS INDICATE NEW INSTALLATION
 [XX Box] : NEW ANTENNAS

1 FRONT ELEVATION
 101 SOUTH EAST VIEW 1:250

ROGERS ANTENNAS CENTER
 EL.: 03.: ± 46,500m
 06 & 09.: ± 46,780m

TOP OF PENTHOUSE ROOF
 EL.: ± 42,500m


TOP OF MAIN ROOF (PENTHOUSE FLOOR)
 EL.: ± 37,682m

10th FLOOR
 EL.: ± 33,400m

5th FLOOR
 EL.: ± 15,400m

GROUND LEVEL
 EL.: 0.000m

BASEMENT LEVEL
 EL.: ± -3,600m

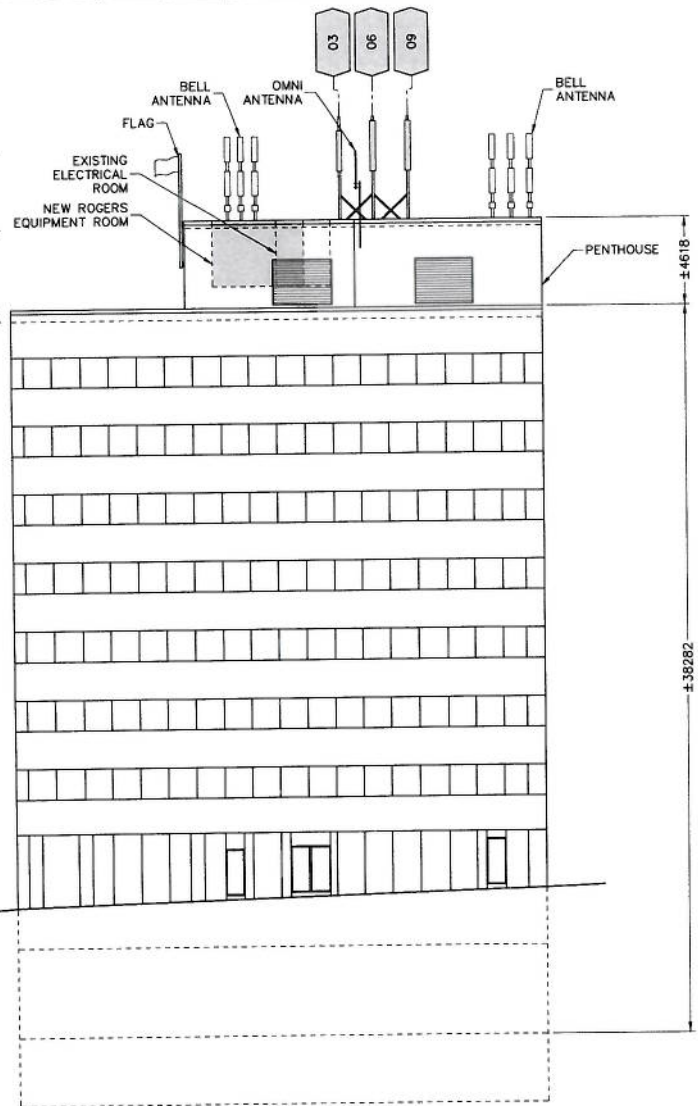

LEGEND:
 [Shaded Box] : SHADED ITEMS INDICATE NEW INSTALLATION
 [Hexagon with XX] : NEW ANTENNAS

3 REAR ELEVATION
 101 NORTH WEST VIEW 1:250

ROGERS ANTENNAS CENTER
EL.: 01.: ± 46,500m
04 & 07.: ± 46,780m

TOP OF PENTHOUSE ROOF
EL.: ± 42,500m


TOP OF MAIN ROOF (PENTHOUSE FLOOR)
EL.: ± 37,682m

10th FLOOR
EL.: ± 33,400m

5th FLOOR
EL.: ± 15,400m


GROUND LEVEL ON WATER ST.
EL.: 0.000m

BASEMENT LEVEL
EL.: ± -3,600m

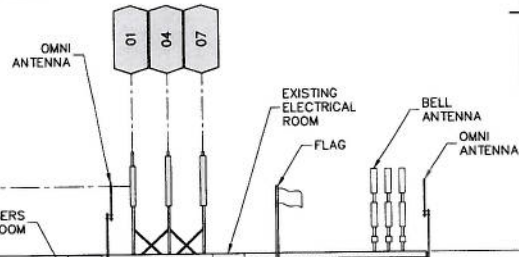

LEGEND:

- ◻ : SHADED ITEMS INDICATE NEW INSTALLATION
- ◻ XX : NEW ANTENNAS

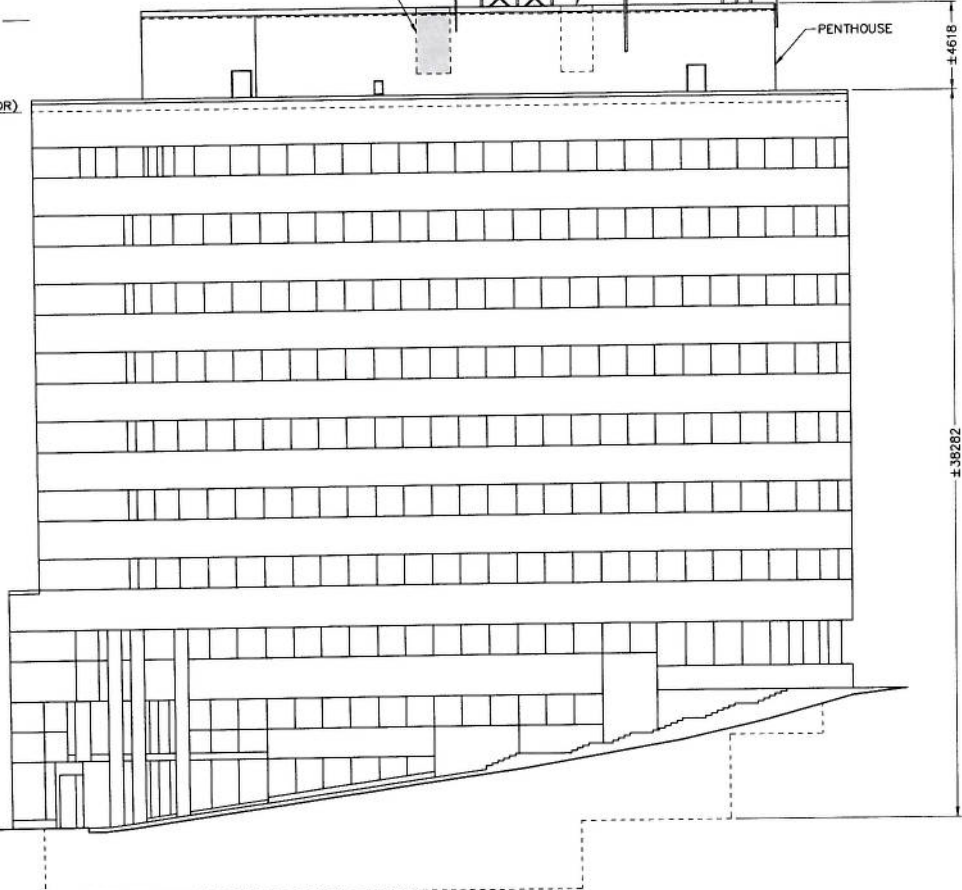

2 LATERAL ELEVATION
101 NORTH EAST VIEW 1:250